




LEVEL 2

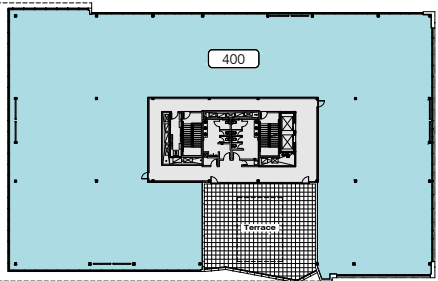

LEVEL 4

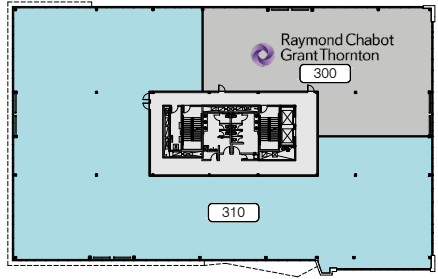

LEVEL 3

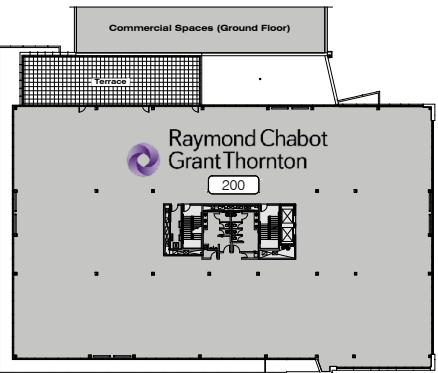

LEVEL 2

LIST OF SPACES -
COMMERCIAL PREMISES


2221	SPACE FOR LEASE	101/103	LE CENTRE AES - EXPERTS EN VACCINATION
2223	RESTAURANT SHOGUN SUSHI	102/104/106/108	BIKINI ET DENTELLE
2225	BIJOUTERIE SKINNER & NADEAU	105	CENTURY 21 EXPERT
2239	TABAGIE KING	107	F. COLETTE TAILLEUR
2243	BOUTIQUE SUBTILE	109	CAFÉ DELUXE VIETNAMIEN
2245	BOUTIQUE ORIENT	110	MÉTAMORPHOSE BEAUTÉ
2249	SPACE FOR LEASE	201	BOUTIQUE JOSÉE LALIBÉ
2253	CHAUSSURES PANDA	202/204/206	L'O DE L'AUBE
2257	LASER GAME ÉVOLUTION	205/207	SPACE FOR LEASE
2259	LES BARBIERS KING	208	CHAMBRE IMMOBILIÈRE DE L'ESTRIE
2261	PHARMACIE FAMILIPRIX	209	SPACE FOR LEASE
2265	SPACE FOR LEASE	211	CORDONNERIE MARIELLE DUBUC
2267	BOUTIQUE FAN CLUB	215	SPACE FOR LEASE
2269	BOUTIQUE FILLES D'ÈVE		
2273	CARON CHAUSSURES		
2275/2277	OPTO PLUS	2305	MB CARTES
2283	GRENIER	2309	BIJOUTERIE FERNAND TURCOTTE
2287	MODE JULES VERREAULT	2339	GOURMANDE BOUTIQUE
2289	BOUTIQUE POUR LUI	2341/2343	PEINTURE DÉCO M.B.
2291	LA LIÉGEOISE	2347	SPACE FOR LEASE
2293/2297	RENAISSANCE FRIPE-PRIX		

LIST OF SPACE -
OFFICE BUILDING

2203 et 2205	SPACE FOR LEASE (SUBDIVISIBLE) USABLE AREA: 6 191 SQ. FT. RENTABLE AREA: 6 718 SQ. FT.
2209 à 2219	SPACE FOR LEASE (SUBDIVISIBLE) USABLE AREA: 14 405 SQ. FT. RENTABLE AREA: 15 630 SQ. FT.
200	RAYMOND CHABOT GRANT THORNTON
300	RAYMOND CHABOT GRANT THORNTON
310	SPACE FOR LEASE (SUBDIVISIBLE) USABLE AREA: 15 617 SQ. FT. RENTABLE AREA: 19 115 SQ. FT.
400	SPACE FOR LEASE (SUBDIVISIBLE) USABLE AREA: 19 473 SQ. FT. RENTABLE AREA: 23 426 SQ. FT.

LEGEND

Blue box	SPACES FOR LEASE
Grey box	RENTED SPACES

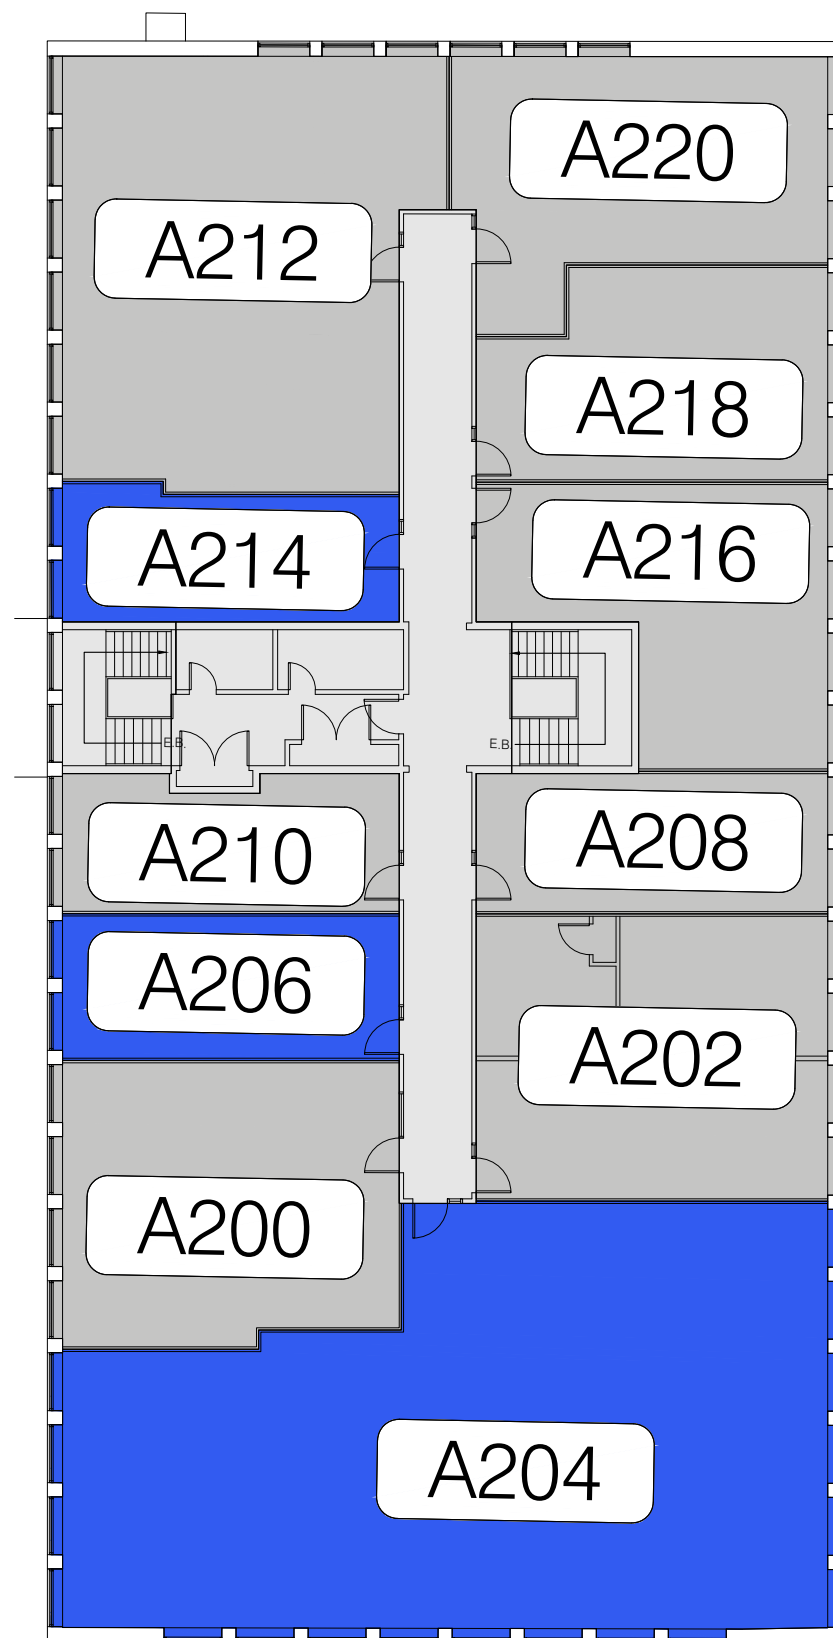


LIST OF SPACES

- A200 SOCIÉTÉ QUÉBÉCOISE DE BIOLOGIE CLINIQUE
- A202 CLINIQUE CENSS
- A204 SPACE FOR LEASE
- A206 SPACE FOR LEASE
- A208 CENTRE DE LASÉROTHÉRAPIE 3001
- A210 MON MASSO
- A212 INMÉDIA TECHNOLOGIES
- A214 SPACE FOR LEASE
- A216 CLINIQUE DE MÉDECINE DU TRAVAIL
- A218 UNIFOR 78
- A220 CLINIQUE MÉDICALE DES PROMENADES KING

LEGEND

-  SPACES FOR LEASE
-  EXISTING TENANTS

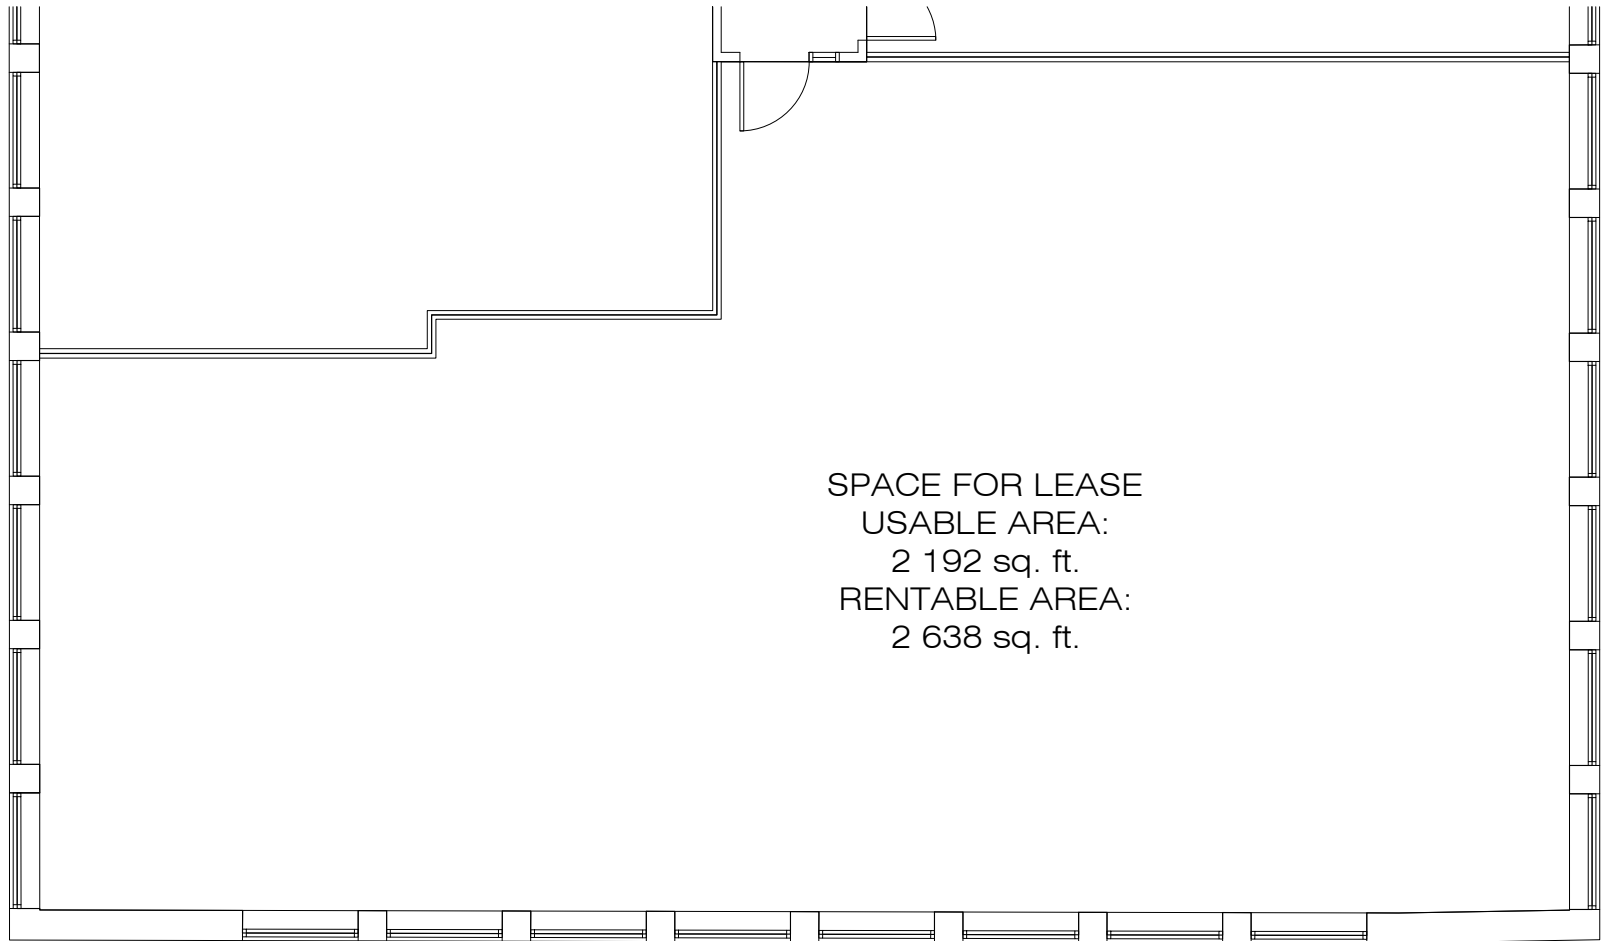

PROMENADES KING - BUILDING 2313, SPACE A204
SCALE: 1:100


SPACE FOR LEASE

USABLE AREA:

382 sq. ft.

RENTABLE AREA:

460 sq. ft.

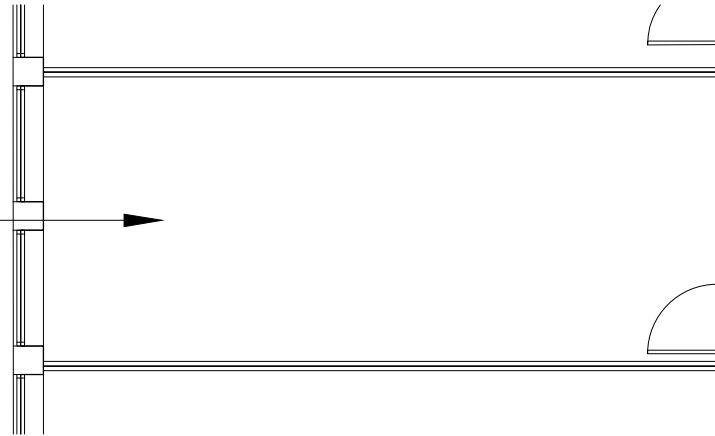

PROMENADES KING - BUILDING 2313, SPACE A206

SCALE: 1:100



PROMENADES KING - BUILDING 2313, SPACE A214

SCALE: 1:100