




LEVEL 2

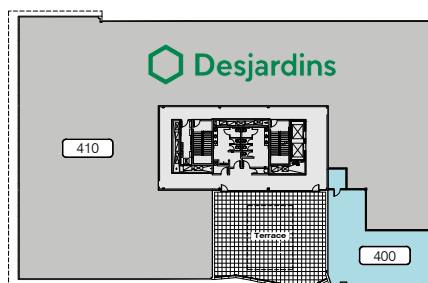

LEVEL 4

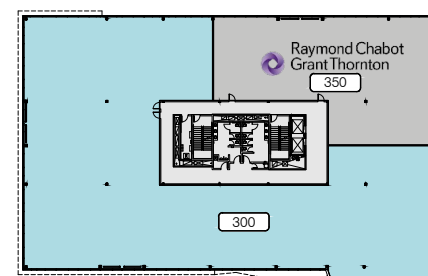

LEVEL 3

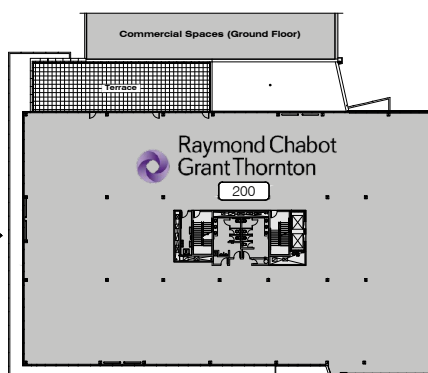

LEVEL 2

LIST OF SPACES - **COMMERCIAL PREMISES**


2221	SPACE FOR LEASE		
2223	RESTAURANT SHOGUN SUSHI	MAIL	101/103 LE CENTRE AES - EXPERTS EN VACCINATION
2225	BIJOUTERIE SKINNER & NADEAU		102/104/106/108 BIKINI ET DENTELLE
2239	TABAGIE KING	2227	105 CENTURY 21 EXPERT
2243	BOUTIQUE SUBTILE		107 SPACE FOR LEASE
2245	BOUTIQUE ORIENT		109 CAFÉ DELUXE VIETNAMIEN
2249	SPACE FOR LEASE		110 MÉTAMORPHOSE BEAUTÉ
2253	CHAUSSURES PANDA		201 BOUTIQUE JOSÉE LALIBERTÉ
2257	LASER GAME ÉVOLUTION		202/204/206 L'O DE L'AUBE
2259	LES BARBIERS KING	MAIL	205/207 SPACE FOR LEASE
2261	PHARMACIE FAMILIPIX	2235	208 CHAMBRE IMMOBILIÈRE DE L'ESTRIE
2265	SPACE FOR LEASE		209 SPACE FOR LEASE
2267	BOUTIQUE FAN CLUB		211 CORDONNERIE MARIELLE DUBUC
2269	BOUTIQUE FILLES D'ÈVE		215 SPACE FOR LEASE
2273	CARON CHAUSSURES		
2275/2277	OPTO PLUS		2305 MB CARTES
2283	GRENIER		2309 BIJOUTERIE FERNAND TURCOTTE
2287	MODE JULES VERREAULT		2339 GOURMANDE BOUTIQUE
2289	BOUTIQUE POUR LUI		2341/2343 PEINTURE DÉCO M.B.
2291	LA LIÉGEOISE		2347 MILLE ET UNE NOIX
2293/2297	RENAISSANCE FRIPE-PRIX		

LIST OF SPACES - OFFICE BUILDING

2203	INVESTORS
2205	SPACE FOR LEASE USABLE AREA: 1 422 SQ. FT. RENTABLE AREA: 1 636 SQ. FT.
2209 à 2219	SPACE FOR LEASE (SUBDIVISIBLE) USABLE AREA: 14 223 SQ. FT. RENTABLE AREA: 15 575 SQ. FT.
200	RAYMOND CHABOT GRANT THORNTON
300	SPACE FOR LEASE (SUBDIVISIBLE) USABLE AREA: 15 617 SQ. FT. RENTABLE AREA: 19 115 SQ. FT.
350	RAYMOND CHABOT GRANT THORNTON
410	DESJARDINS
400	SPACE FOR LEASE USABLE AREA: 1 838 SQ. FT. RENTABLE AREA: 2 212 SQ. FT.

LEGEND

  SPACES FOR LEASE
 RENTED SPACES

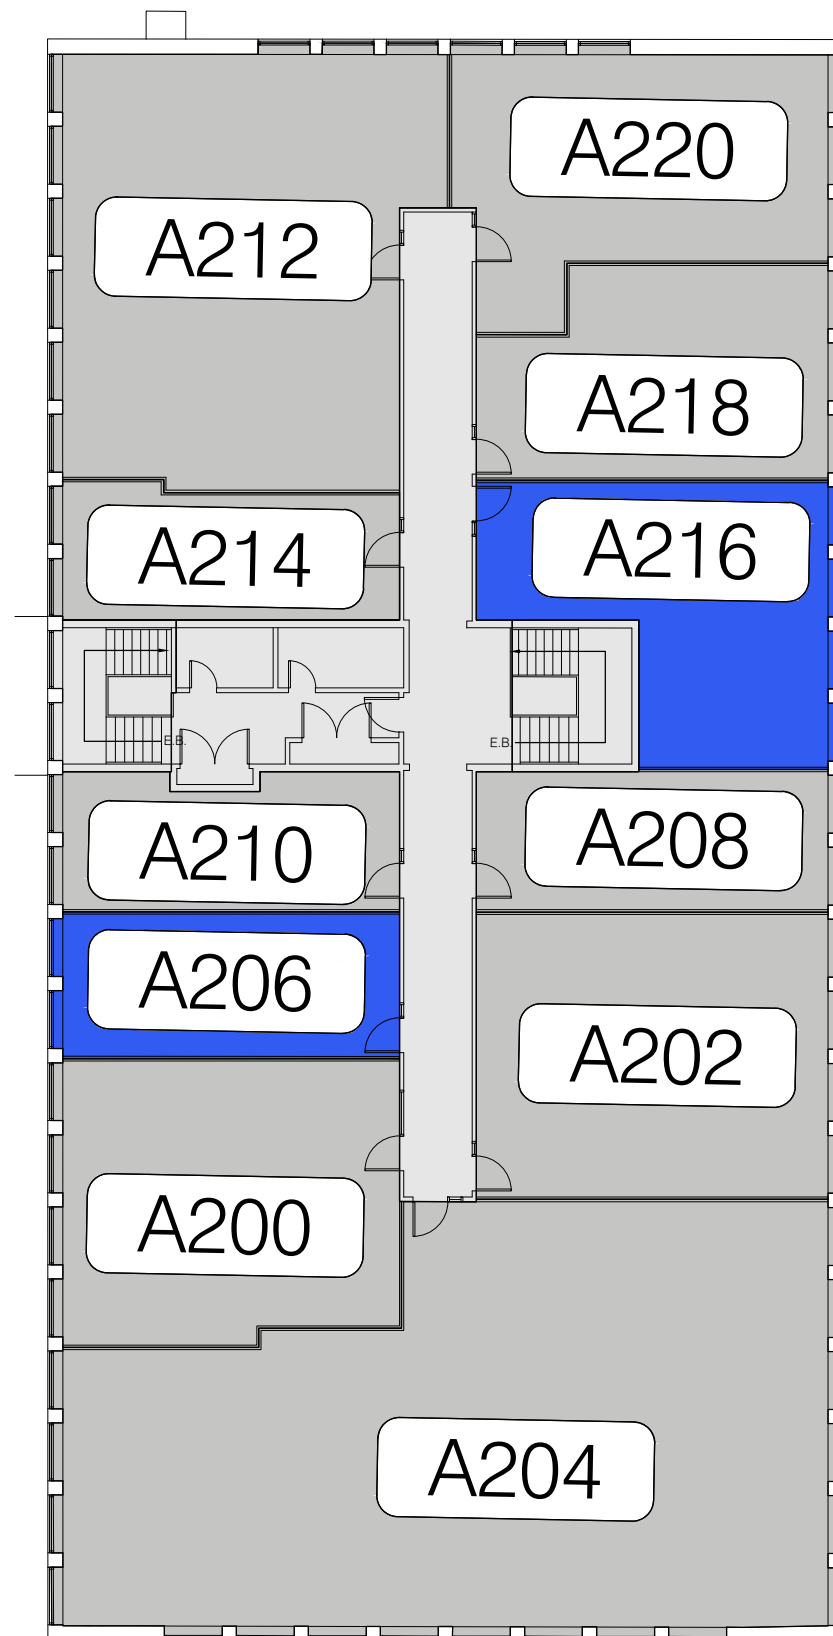


LIST OF SPACES

- A200 SOCIÉTÉ QUÉBÉCOISE DE BIOLOGIE CLINIQUE
- A202 CLINIQUE CENSS
- A204 DUFRESNE, SAVARY & ASSOCIÉS INC.
- A206 SPACE FOR LEASE
- A208 CENTRE DE LASÉROTHÉRAPIE 3001
- A210 MON MASSO
- A212 INMÉDIA TECHNOLOGIES
- A214 GOURMANDE BOUTIQUE
- A216 SPACE FOR LEASE
- A218 UNIFOR 78
- A220 CLINIQUE MÉDICALE DES PROMENADES KING

LEGEND



SPACES FOR LEASE

 

EXISTING TENANTS



SPACE FOR LEASE

USABLE AREA:

382 sq. ft.


RENTABLE AREA:

460 sq. ft.

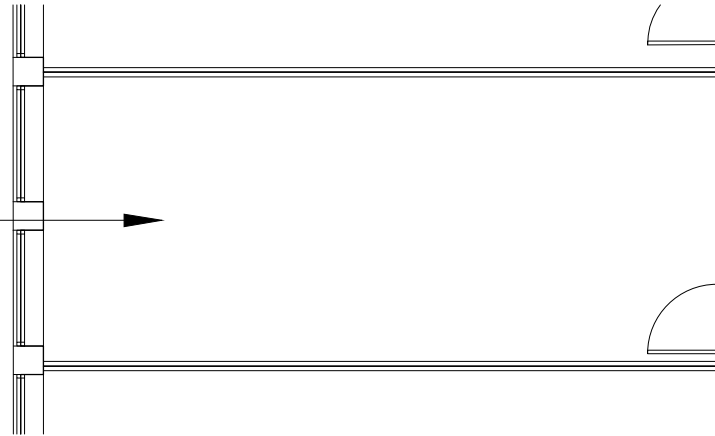 

PROMENADES KING - BUILDING 2313, SPACE A206

SCALE: 1:100

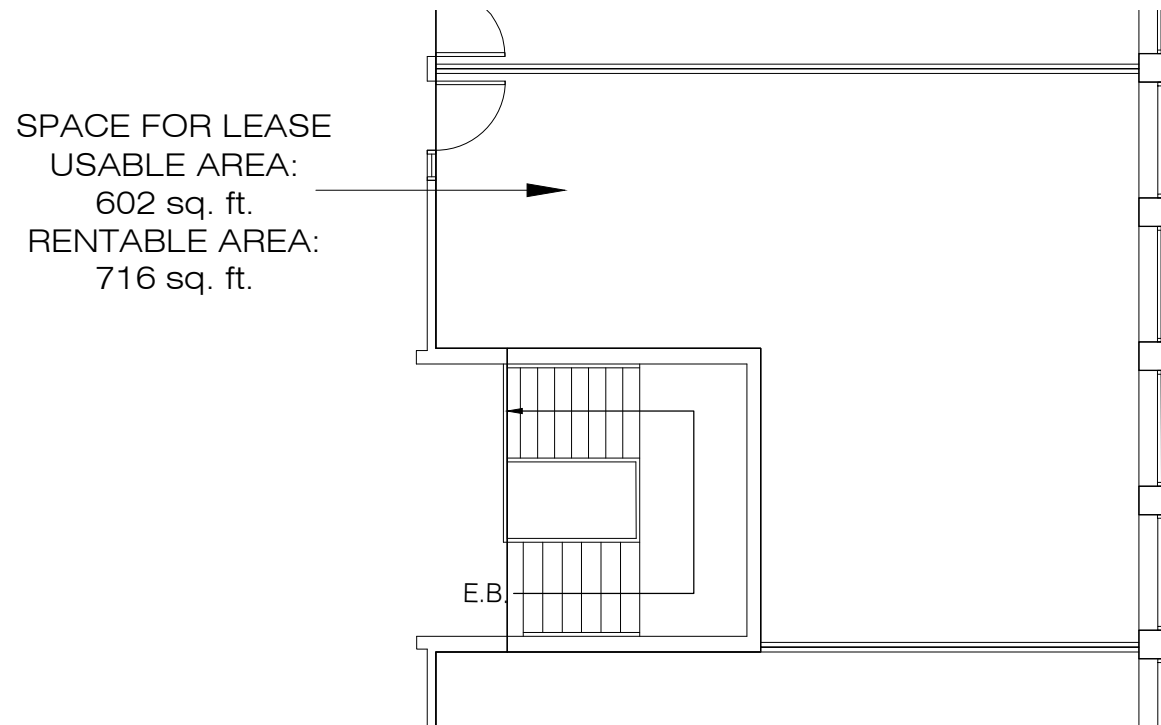

PROMENADES KING - BUILDING 2313, SPACE A216
SCALE: 1:100