




LEVEL 2

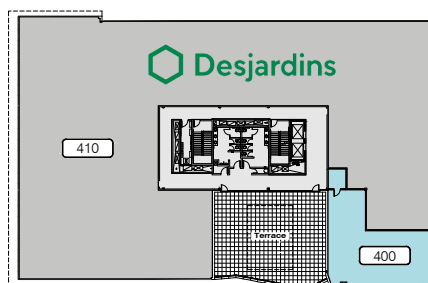

LEVEL 4

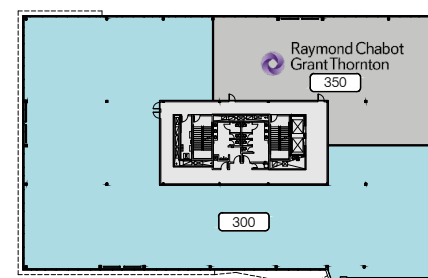

LEVEL 3

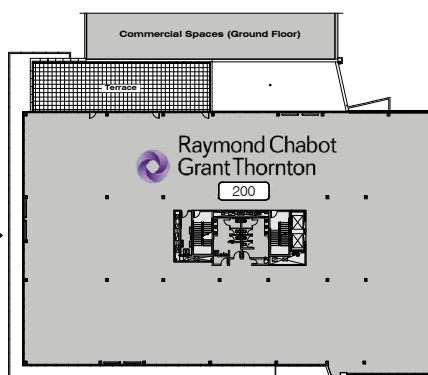

LEVEL 2

LIST OF SPACES - **COMMERCIAL PREMISES**


- | | | | |
|-----------|-----------------------------|------|--|
| 2221 | SPACE FOR LEASE | | |
| 2223 | RESTAURANT SHOGUN SUSHI | MAIL | 101/103 LE CENTRE AES - EXPERTS EN VACCINATION |
| 2225 | BIJOUTERIE SKINNER & NADEAU | | 102/104/106/108 BIKINI ET DENTELLE |
| 2239 | TABAGIE KING | 2227 | 105 CENTURY 21 EXPERT |
| 2243 | BOUTIQUE SUBTILE | | 107 SPACE FOR LEASE |
| 2245 | BOUTIQUE ORIENT | | 109 CAFÉ DELUXE VIETNAMIEN |
| 2249 | SPACE FOR LEASE | | 110 MÉTAMORPHOSE BEAUTÉ |
| 2253 | CHAUSSURES PANDA | | 201 BOUTIQUE JOSÉE LALIBERTÉ |
| 2257 | LASER GAME ÉVOLUTION | | 202/204/206 L'O DE L'AUBE |
| 2259 | LES BARBIERS KING | MAIL | 205/207 SPACE FOR LEASE |
| 2261 | PHARMACIE FAMILIPIX | 2235 | 208 CHAMBRE IMMOBILIÈRE DE L'ESTRIE |
| 2265 | SPACE FOR LEASE | | 209 SPACE FOR LEASE |
| 2267 | BOUTIQUE FAN CLUB | | 211 CORDONNERIE MARIELLE DUBUC |
| 2269 | BOUTIQUE FILLES D'ÈVE | | 215 SPACE FOR LEASE |
| 2273 | CARON CHAUSSURES | | |
| 2275/2277 | OPTO PLUS | | 2305 MB CARTES |
| 2283 | GRENIER | | 2309 BIJOUTERIE FERNAND TURCOTTE |
| 2287 | MODE JULES VERREAULT | | 2339 GOURMANDE BOUTIQUE |
| 2289 | BOUTIQUE POUR LUI | | 2341/2343 PEINTURE DÉCO M.B. |
| 2291 | LA LIÉGEOISE | | 2347 MILLE ET UNE NOIX |
| 2293/2297 | RENAISSANCE FRIPE-PRIX | | |

LIST OF SPACES - OFFICE BUILDING


- | | |
|-------------|--|
| 2203 | INVESTORS |
| 2205 | SPACE FOR LEASE
USABLE AREA: 1 422 SQ. FT.
RENTABLE AREA: 1 636 SQ. FT. |
| 2209 à 2219 | SPACE FOR LEASE (SUBDIVISIBLE)
USABLE AREA: 14 223 SQ. FT.
RENTABLE AREA: 15 575 SQ. FT. |
| 200 | RAYMOND CHABOT
GRANT THORNTON |
| 300 | SPACE FOR LEASE (SUBDIVISIBLE)
USABLE AREA: 15 617 SQ. FT.
RENTABLE AREA: 19 115 SQ. FT. |
| 350 | RAYMOND CHABOT
GRANT THORNTON |
| 410 | DESJARDINS |
| 400 | SPACE FOR LEASE
USABLE AREA: 1 838 SQ. FT.
RENTABLE AREA: 2 212 SQ. FT. |

LEGEND


-   SPACES FOR LEASE
 RENTED SPACES

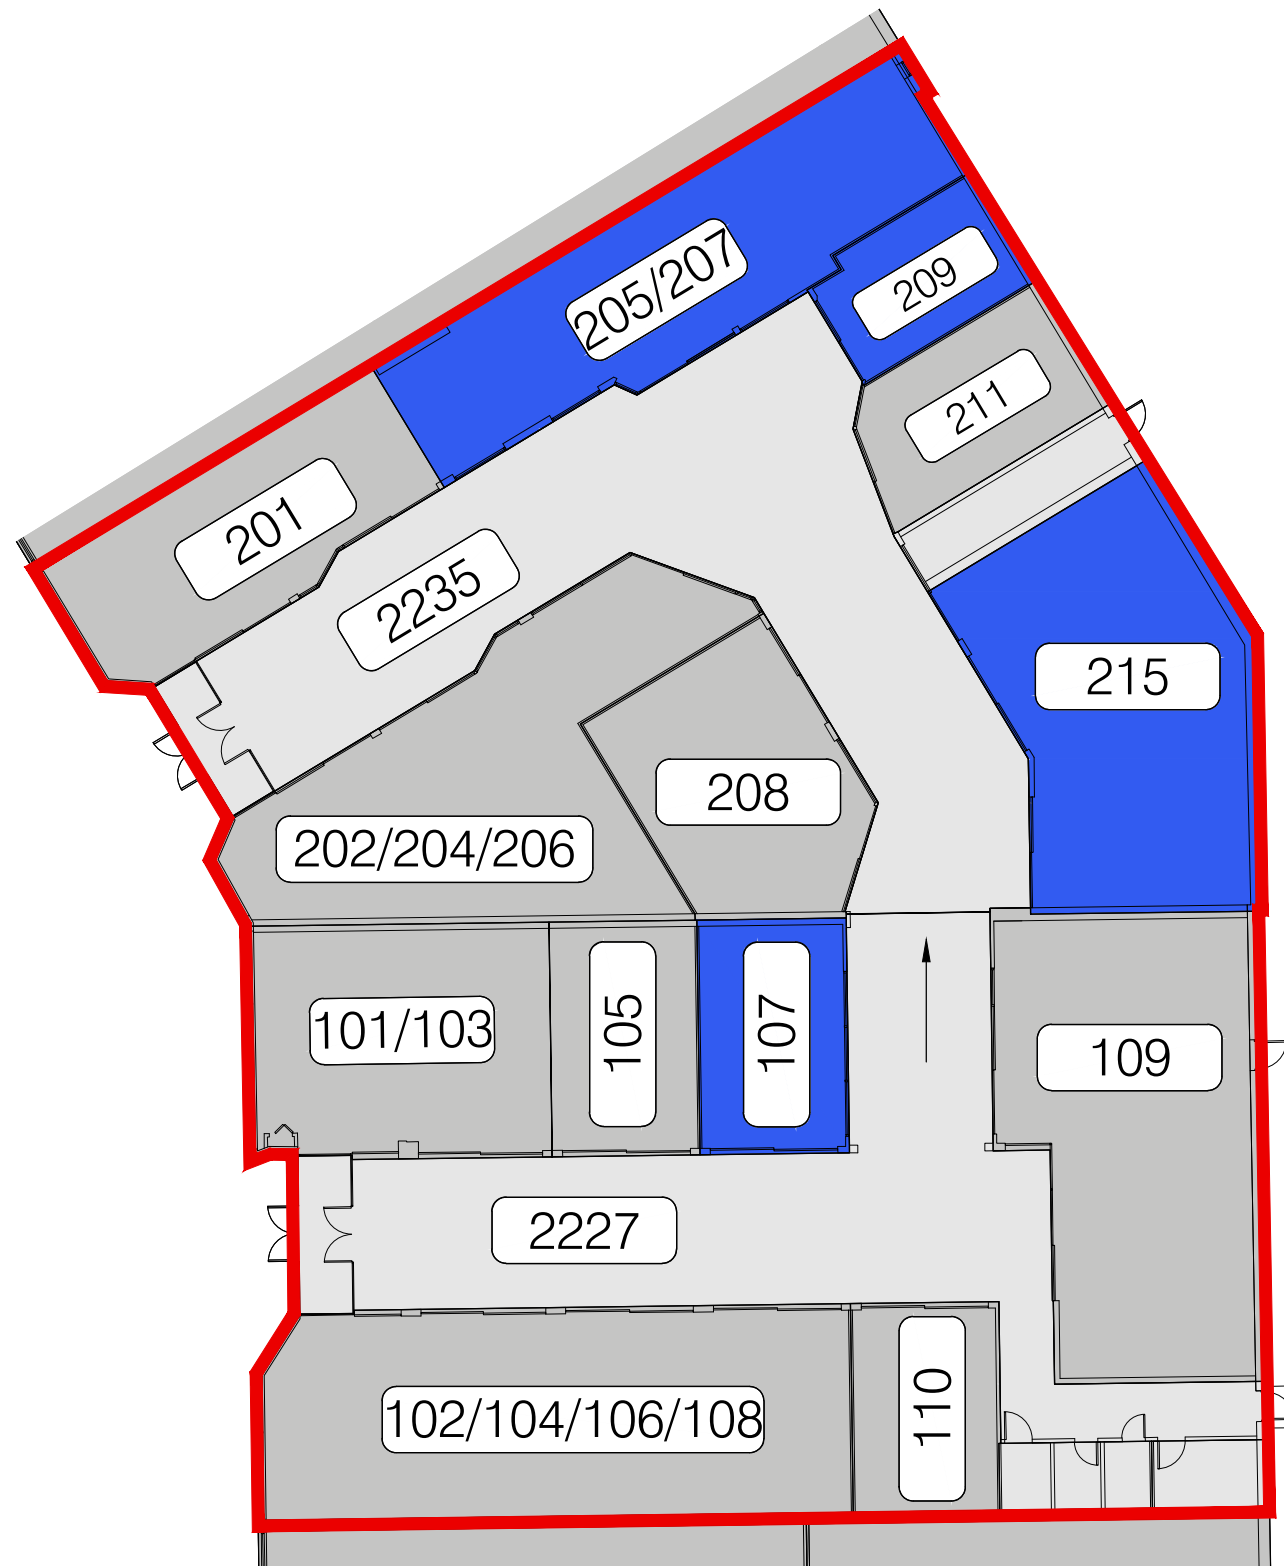

MAIL 2227	101/103	LE CENTRE AES - EXPERTS EN VACCINATION
	102/104/106/108	BIKINI ET DENTELLE
	105	CENTURY 21 EXPERT
	107	SPACE FOR LEASE
	109	CAFÉ DELUXE VIETNAMEIEN
	110	MÉTAMORPHOSE BEAUTÉ
MAIL 2235	201	BOUTIQUE JOSÉE LALIBERTÉ
	202/204/206	L'O DE L'AUBE
	205/207	SPACE FOR LEASE
	208	CHAMBRE IMMOBILIÈRE DE L'ESTRIE
	209	SPACE FOR LEASE
	211	CORDONNERIE MARIELLE DUBUC
	215	SPACE FOR LEASE

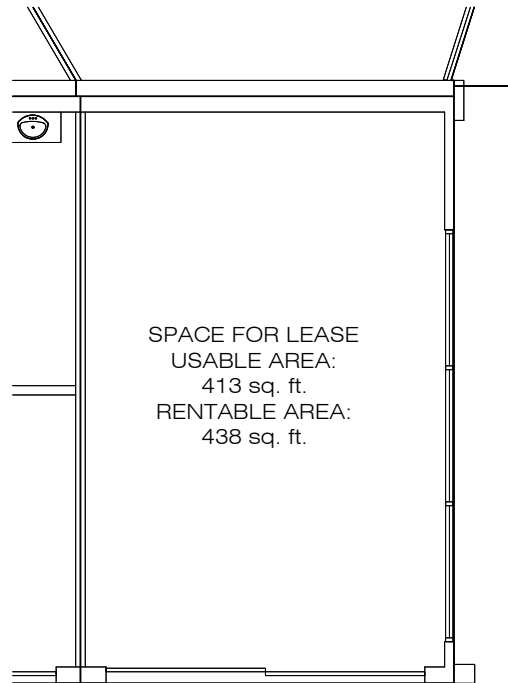


PROMENADES KING - MALL 2227, SPACE 107
SCALE: 1:100

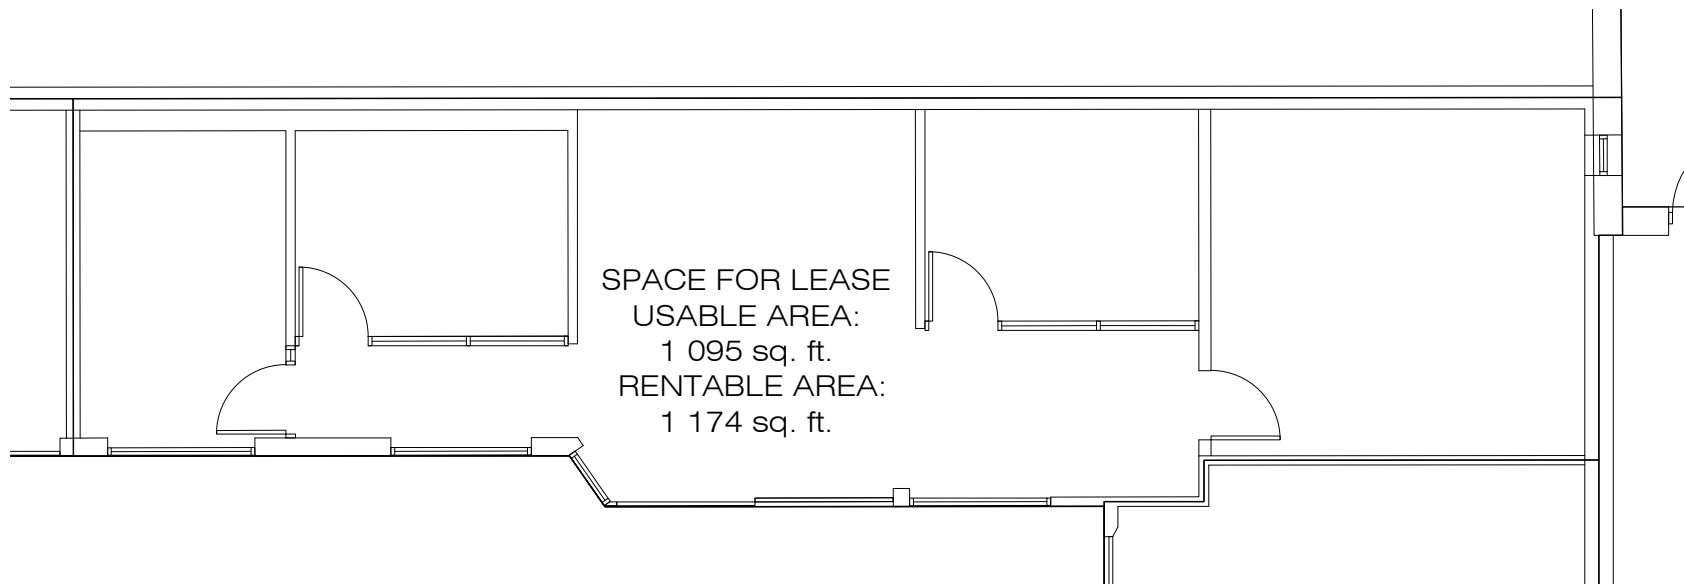


PROMENADES KING - MALL 2235, SPACE 205/207

SCALE: 1:100

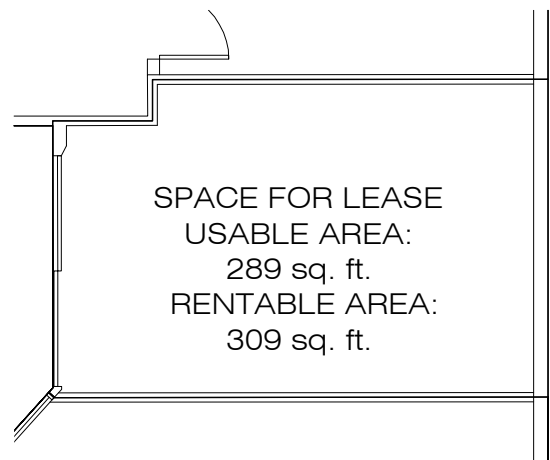

PROMENADES KING - MALL 2235, SPACE 209
SCALE: 1:100

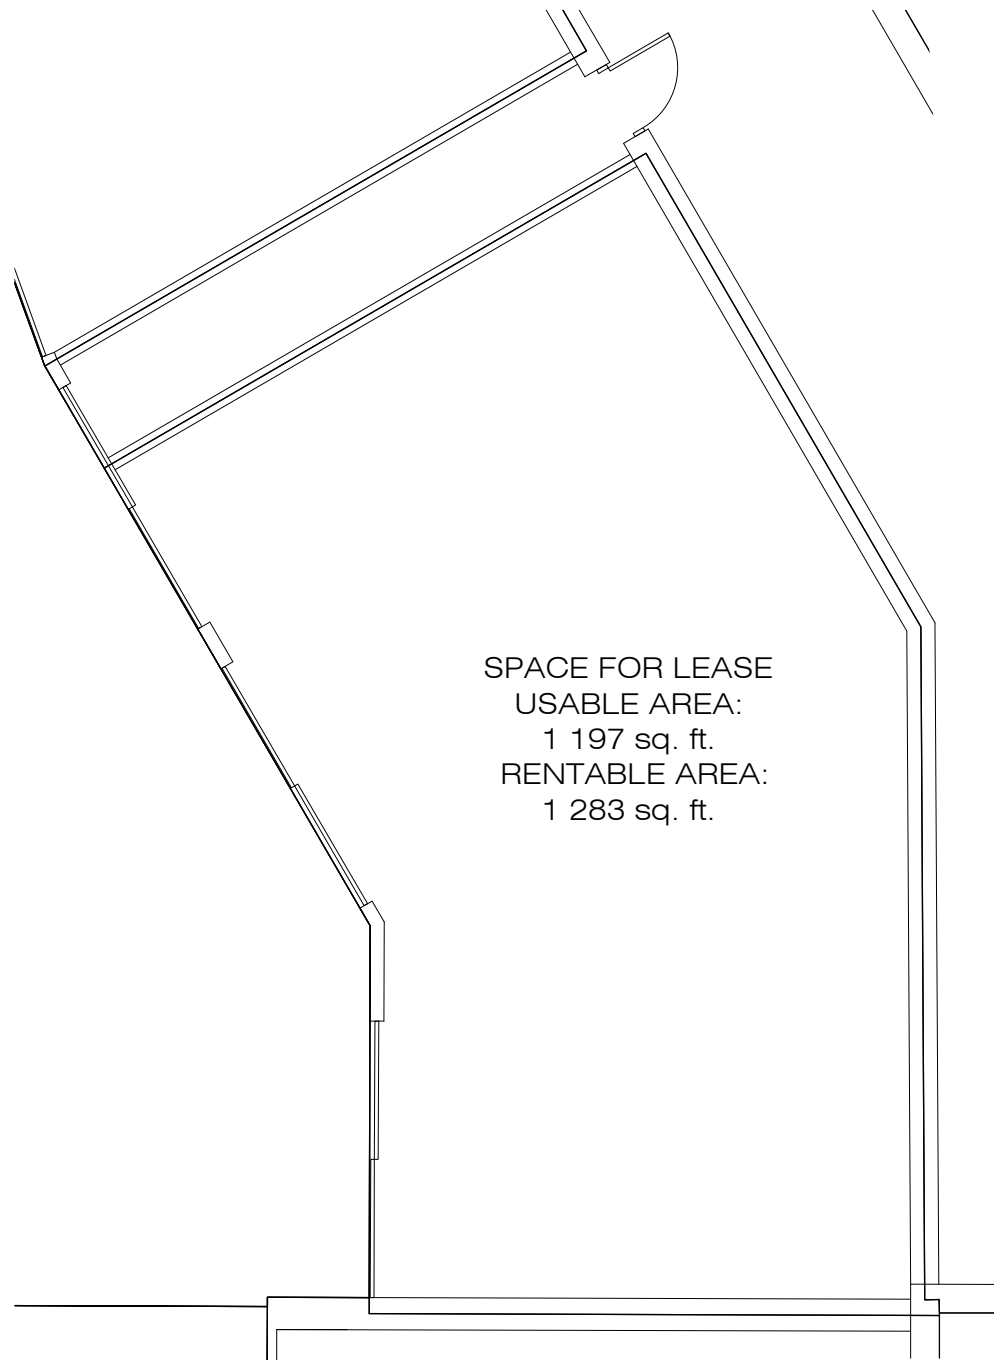

SPACE FOR LEASE
USABLE AREA:
1 197 sq. ft.
RENTABLE AREA:
1 283 sq. ft.

PROMENADES KING - MALL 2235, SPACE 215
SCALE: 1:100