

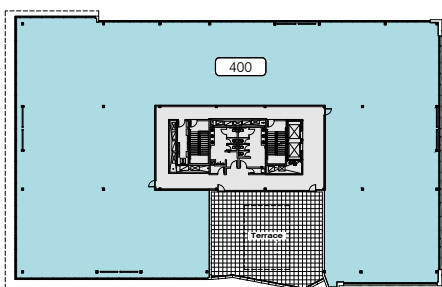



LEVEL 2

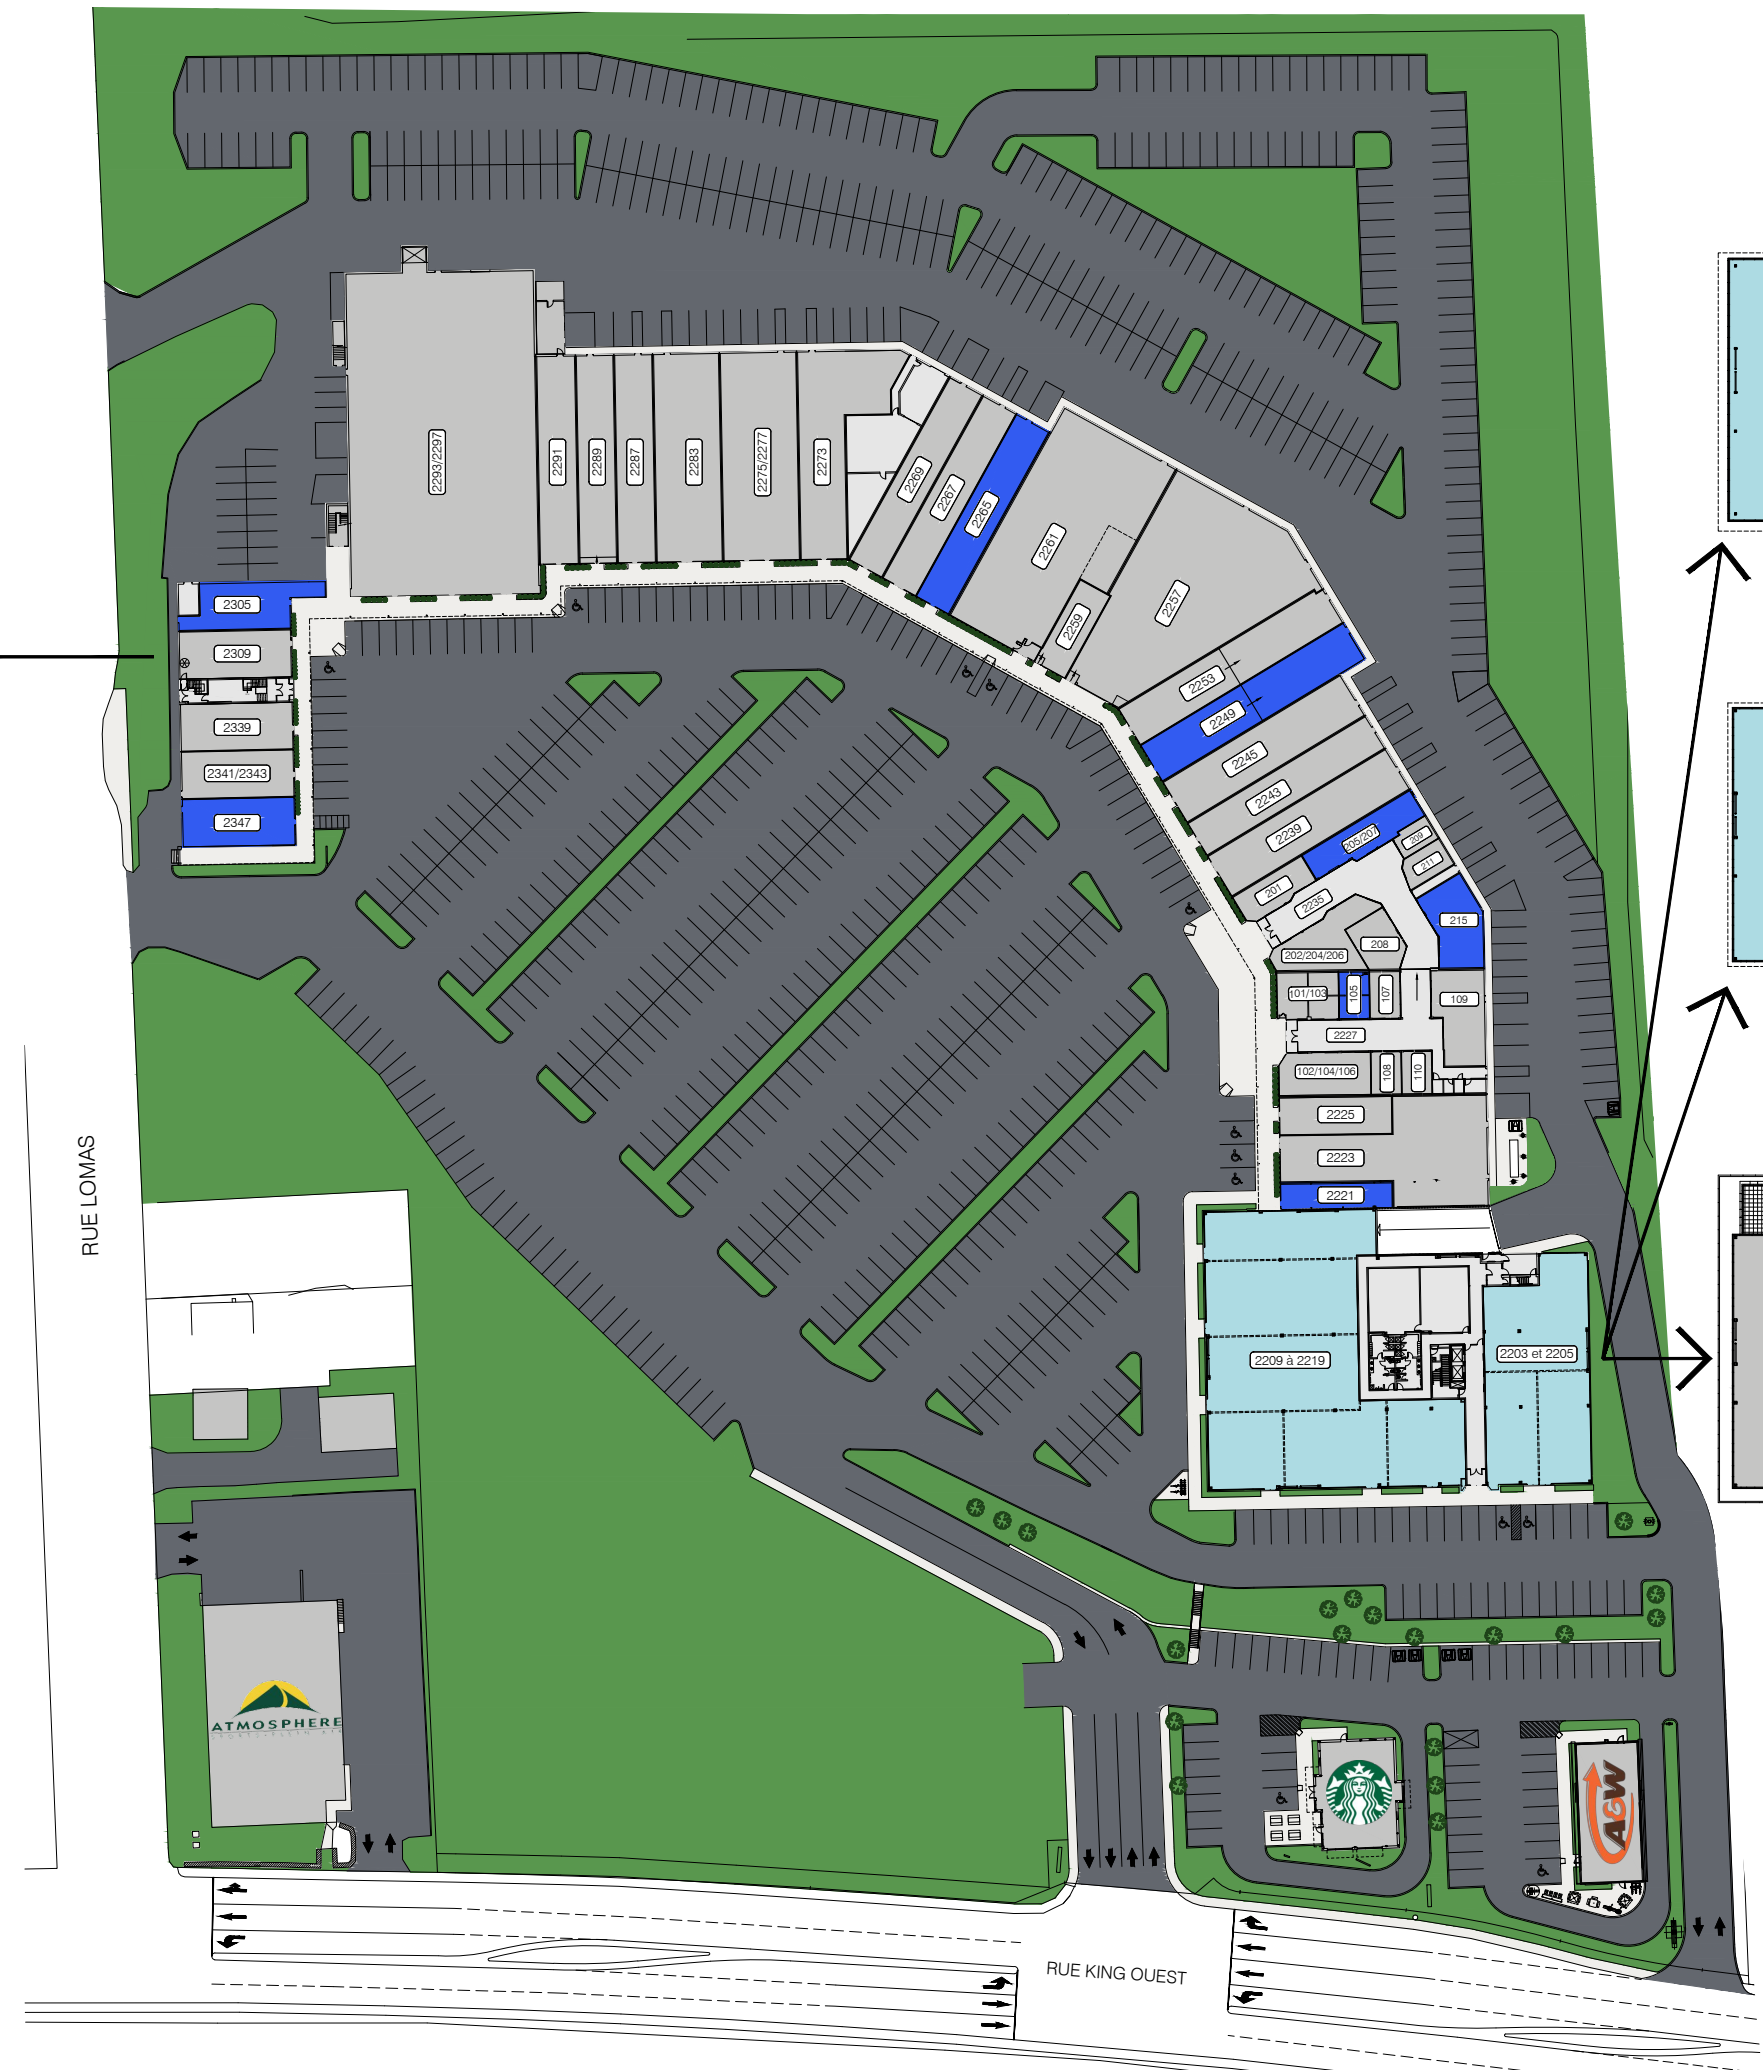

LEVEL 4

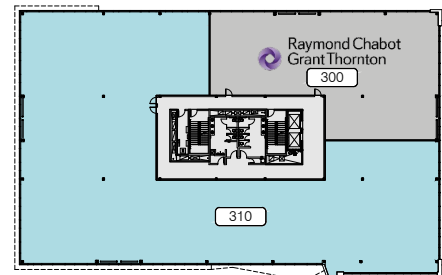

LEVEL 3

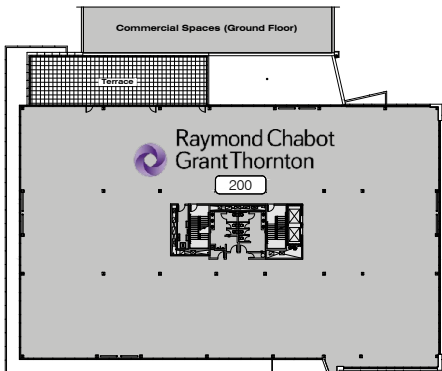

LEVEL 2


LIST OF SPACES - COMMERCIAL PREMISES


- 2221 SPACE FOR LEASE
- 2223 RESTAURANT SHOGUN SUSHI
- 2225 BIJOUTERIE SKINNER & NADEAU
- 2239 TABAGIE KING
- 2243 BOUTIQUE SUBTILE
- 2245 BOUTIQUE ORIENT
- 2249 SPACE FOR LEASE
- 2253 CHAUSSURES PANDA
- 2257 LASER GAME ÉVOLUTION
- 2259 LES BARBIERS KING
- 2261 PHARMACIE FAMILIPIX
- 2265 SPACE FOR LEASE
- 2267 BOUTIQUE FAN CLUB
- 2269 BOUTIQUE FILLES D'ÈVE
- 2273 CARON CHAUSSURES
- 2275/2277 OPTO PLUS
- 2283 GRENIER
- 2287 MODE JULES VERREAULT
- 2289 BOUTIQUE POUR LUI
- 2291 LA LIÉGEOISE
- 2293/2297 RENAISSANCE FRIPE-PRIX
- 101/103 LE CENTRE AES - EXPERTS EN VACCINATION
- 102/104/106 BIKINI ET DENTELLE
- 105 SPACE FOR LEASE
- 107 F. COLETTE TAILLEUR
- 108 CENTURY 21 EXPERT
- 109 CAFÉ DELUXE VIETNAMIEN
- 110 MÉTAMORPHOSE BEAUTÉ
- 201 BOUTIQUE JOSÉE LALIBERTÉ
- 202/204/206 L'O DE L'AUBE
- 205/207
- 208 CHAMBRE IMMOBILIÈRE DE L'ESTRIE
- 209 MB CARTES
- 211 CORDONNERIE MARIELLE DUBUC
- 215 SPACE FOR LEASE
- 2305 SPACE FOR LEASE
- 2309 BIJOUTERIE FERNAND TURCOTTE
- 2339 GOURMANDE BOUTIQUE
- 2341/2343 PEINTURE DÉCO M.B.
- 2347 SPACE FOR LEASE

LIST OF SPACE - OFFICE BUILDING


- 2203 et 2205 SPACE FOR LEASE (SUBDIVISIBLE)
USABLE AREA: 6 191 SQ. FT.
RENTABLE AREA: 6 718 SQ. FT.
- 2209 à 2219 SPACE FOR LEASE (SUBDIVISIBLE)
USABLE AREA: 14 405 SQ. FT.
RENTABLE AREA: 15 630 SQ. FT.
- 200 RAYMOND CHABOT GRANT THORNTON
- 300 RAYMOND CHABOT GRANT THORNTON
- 310 SPACE FOR LEASE (SUBDIVISIBLE)
USABLE AREA: 15 617 SQ. FT.
RENTABLE AREA: 19 115 SQ. FT.
- 400 SPACE FOR LEASE (SUBDIVISIBLE)
USABLE AREA: 19 473 SQ. FT.
RENTABLE AREA: 23 426 SQ. FT.

LEGEND

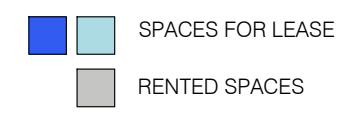

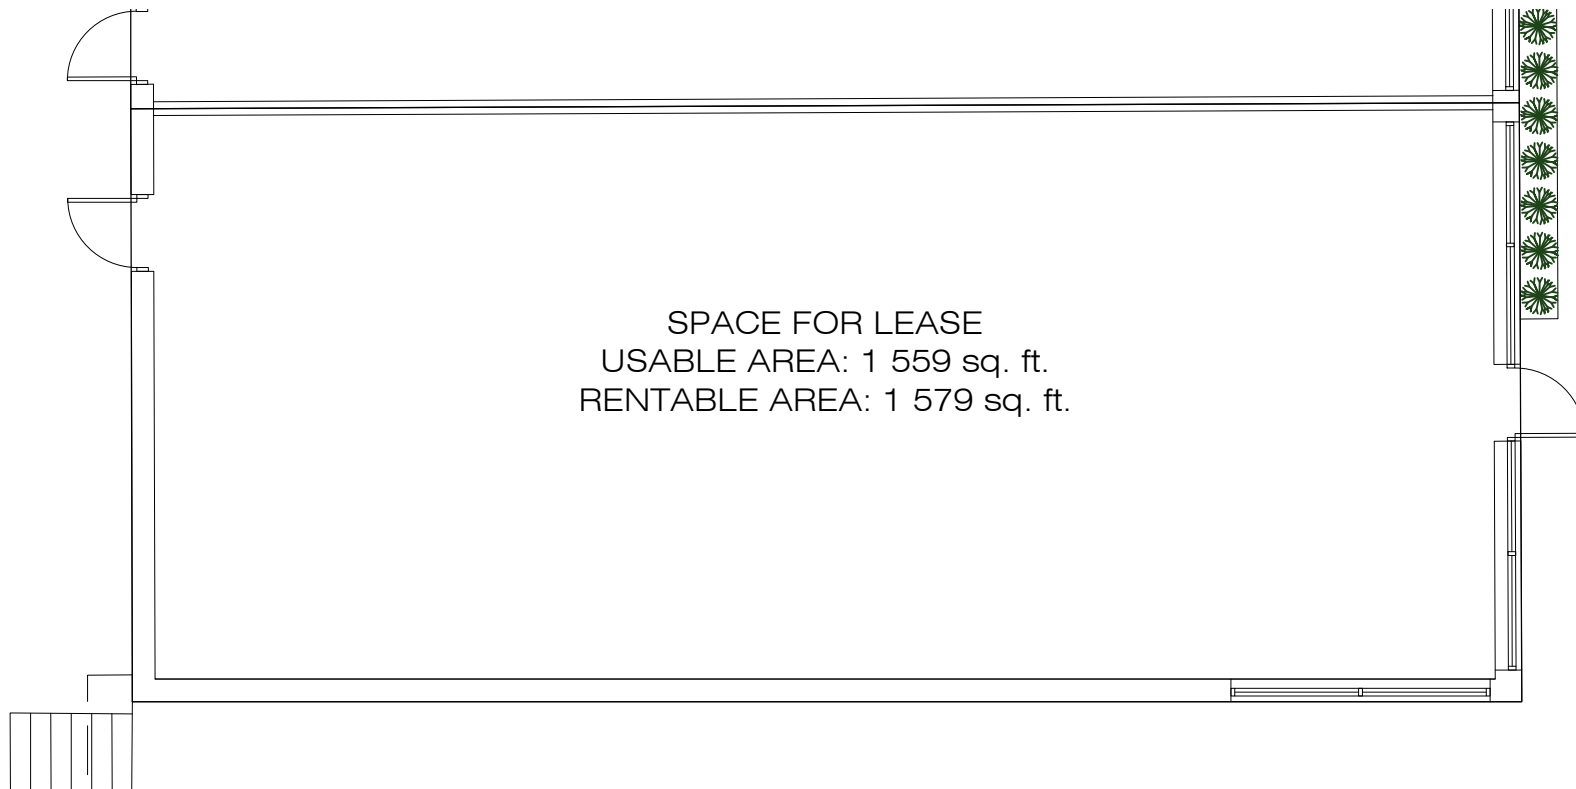


PROMENADES KING - SPACE 2347
SCALE: 1:100

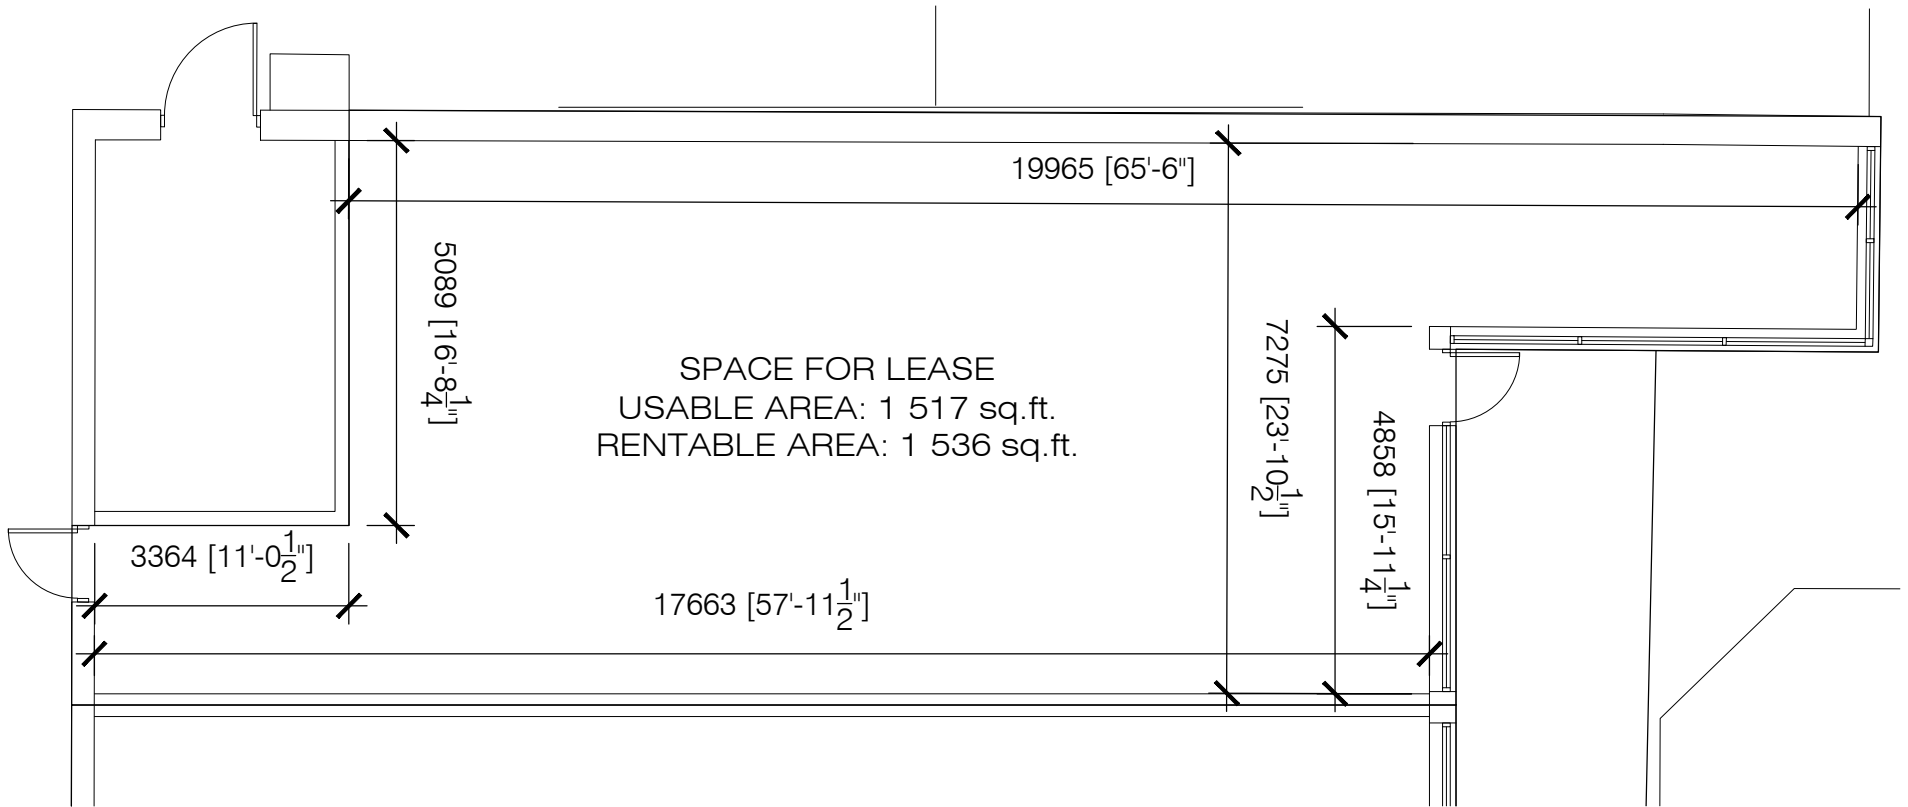


PROMENADES KING - SPACE 2305

SCALE: 1:100

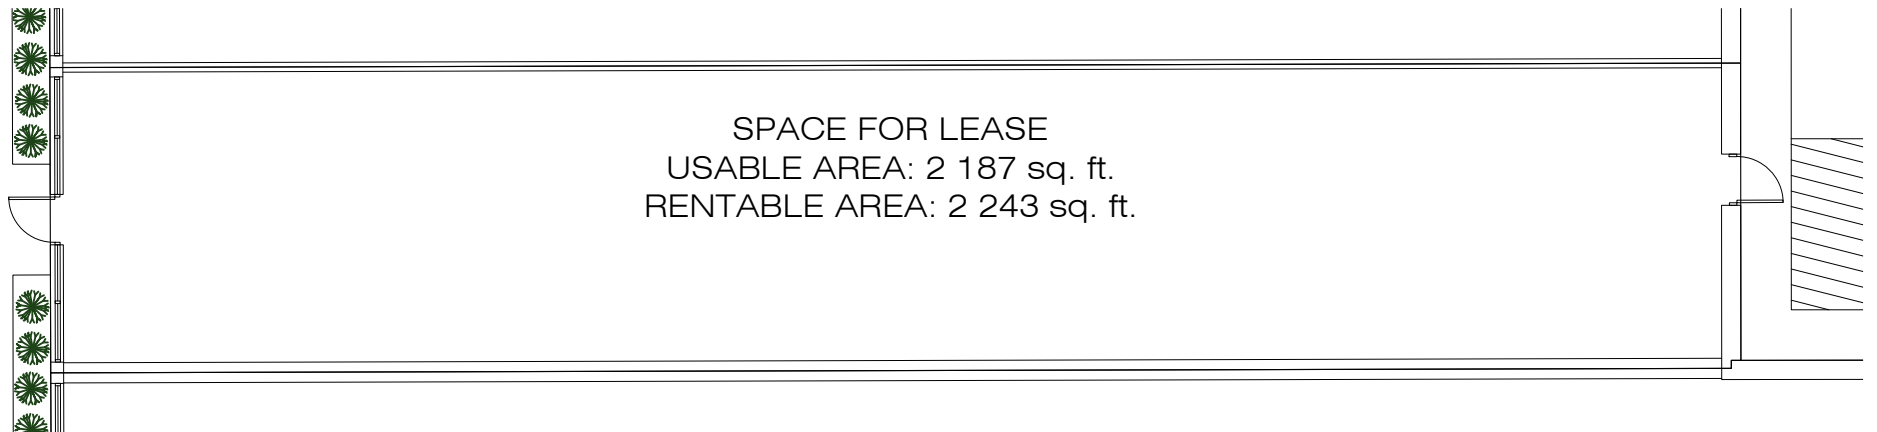


PROMENADES KING - SPACE 2265
SCALE: 1:150

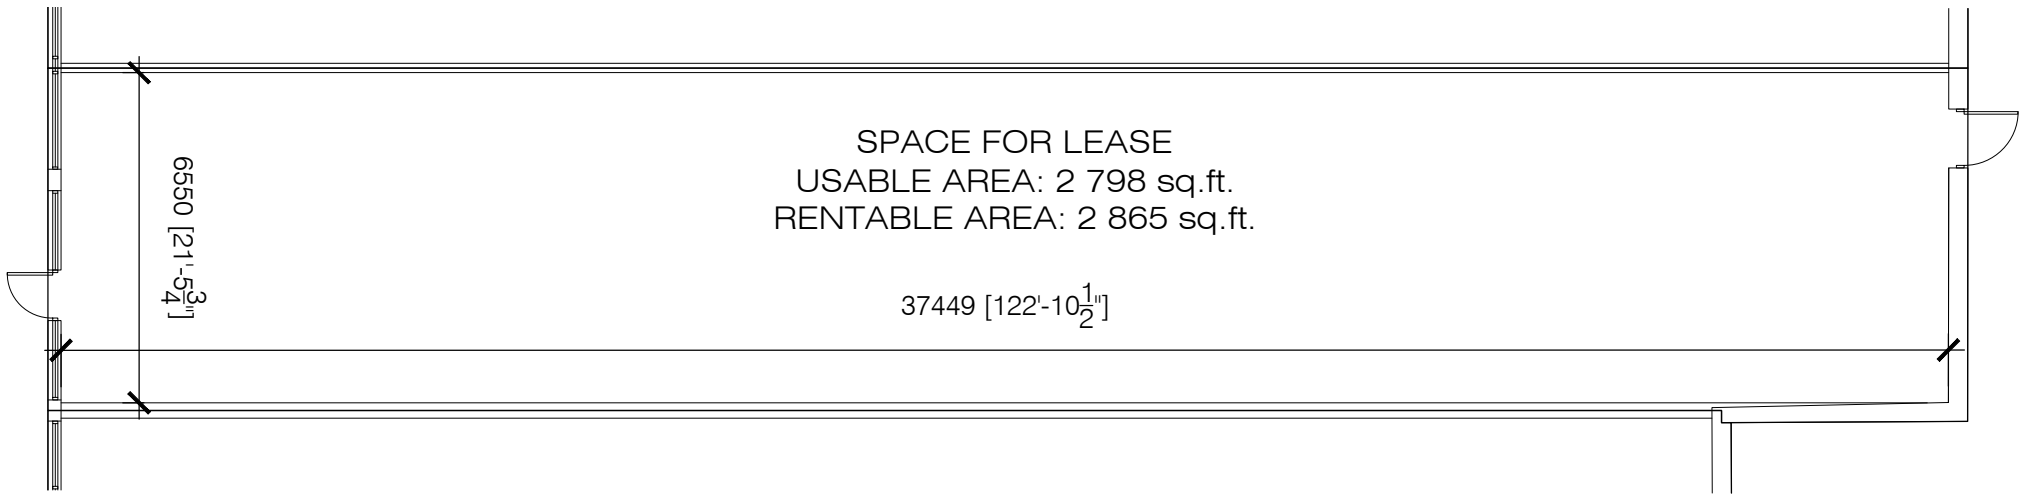

PROMENADES KING - SPACE 2249

SCALE: 1:150

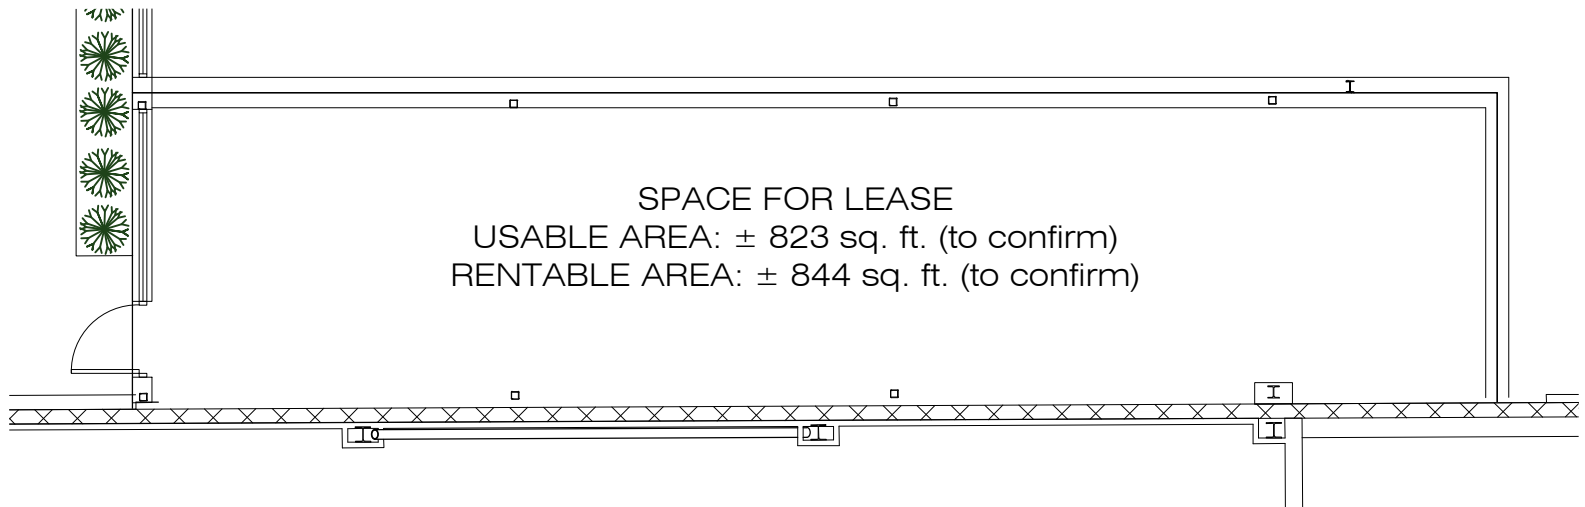

PROMENADES KING - SPACE 2221
SCALE: 1:100