




LEVEL 2

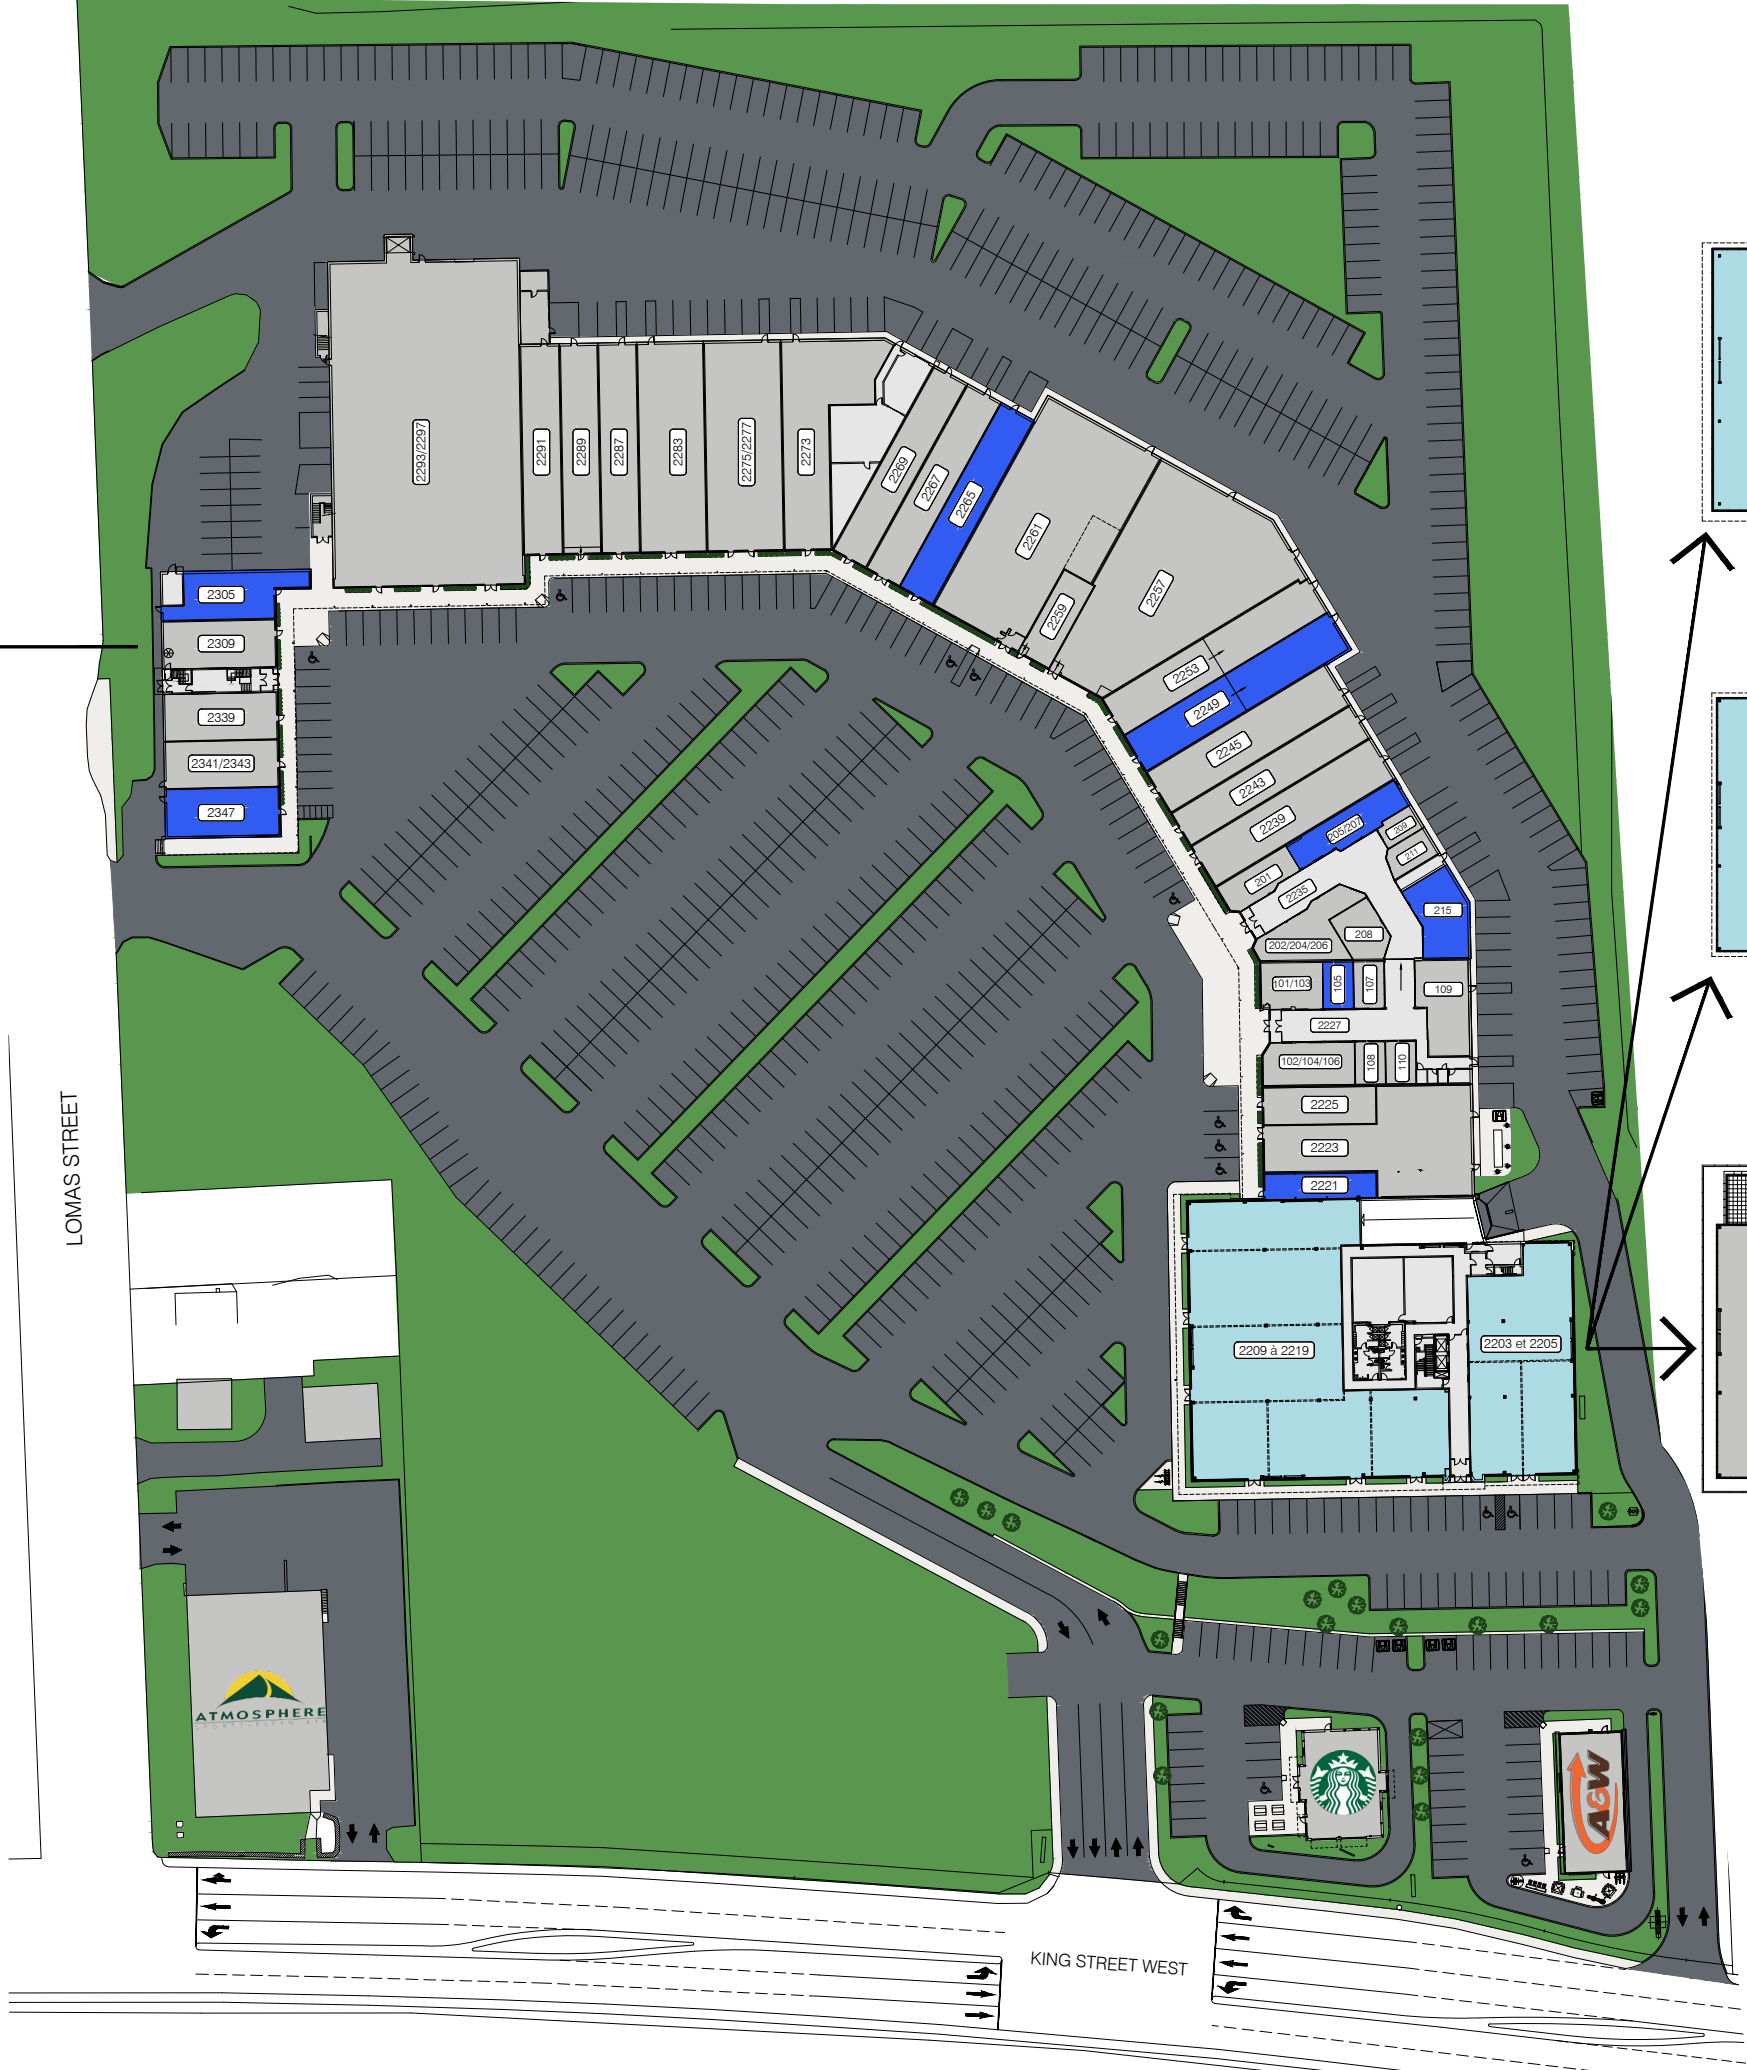


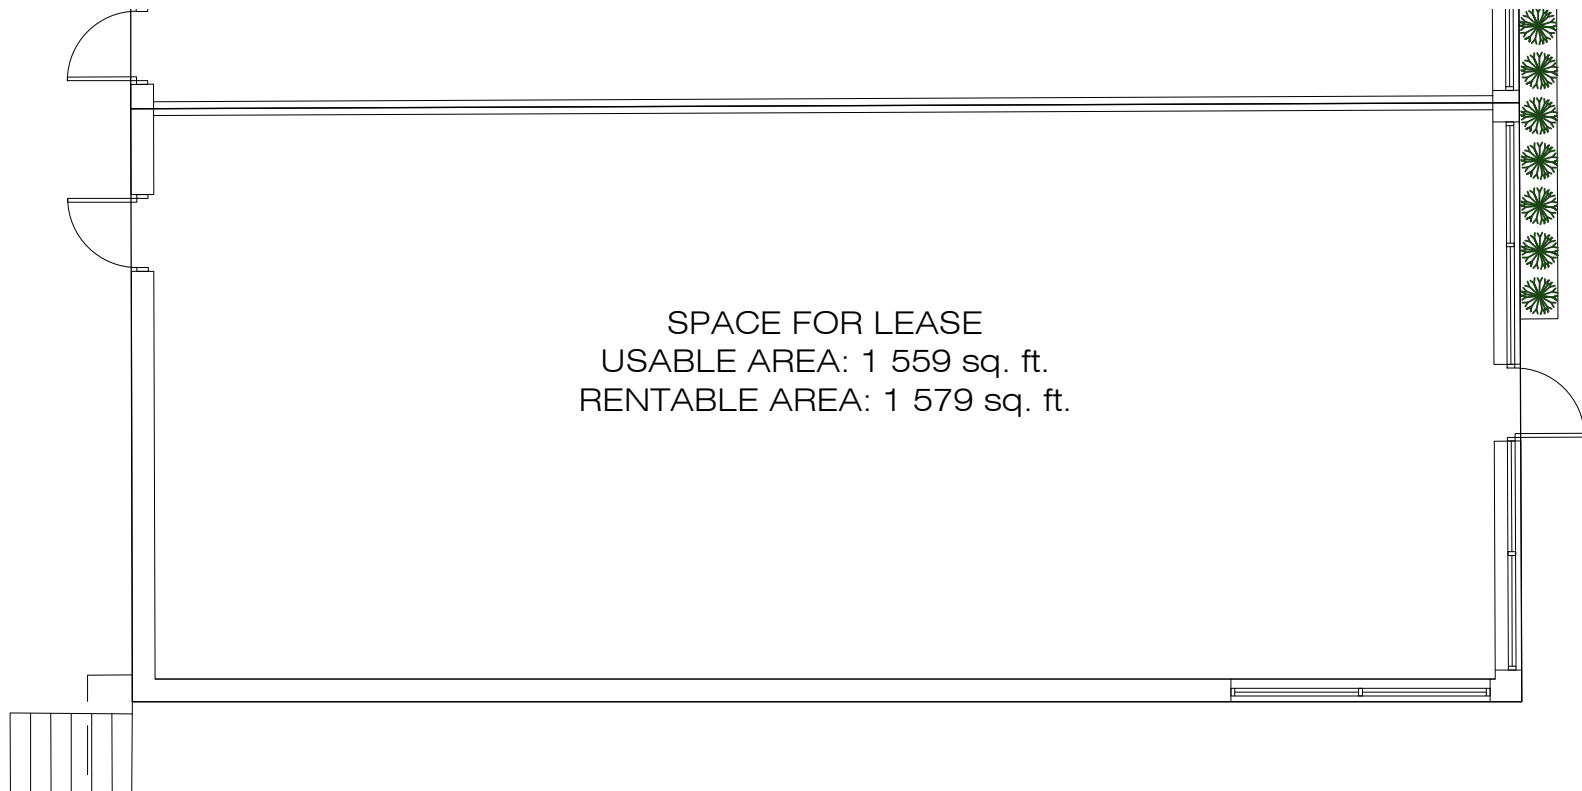


PROMENADES KING - SPACE 2347
SCALE: 1:100

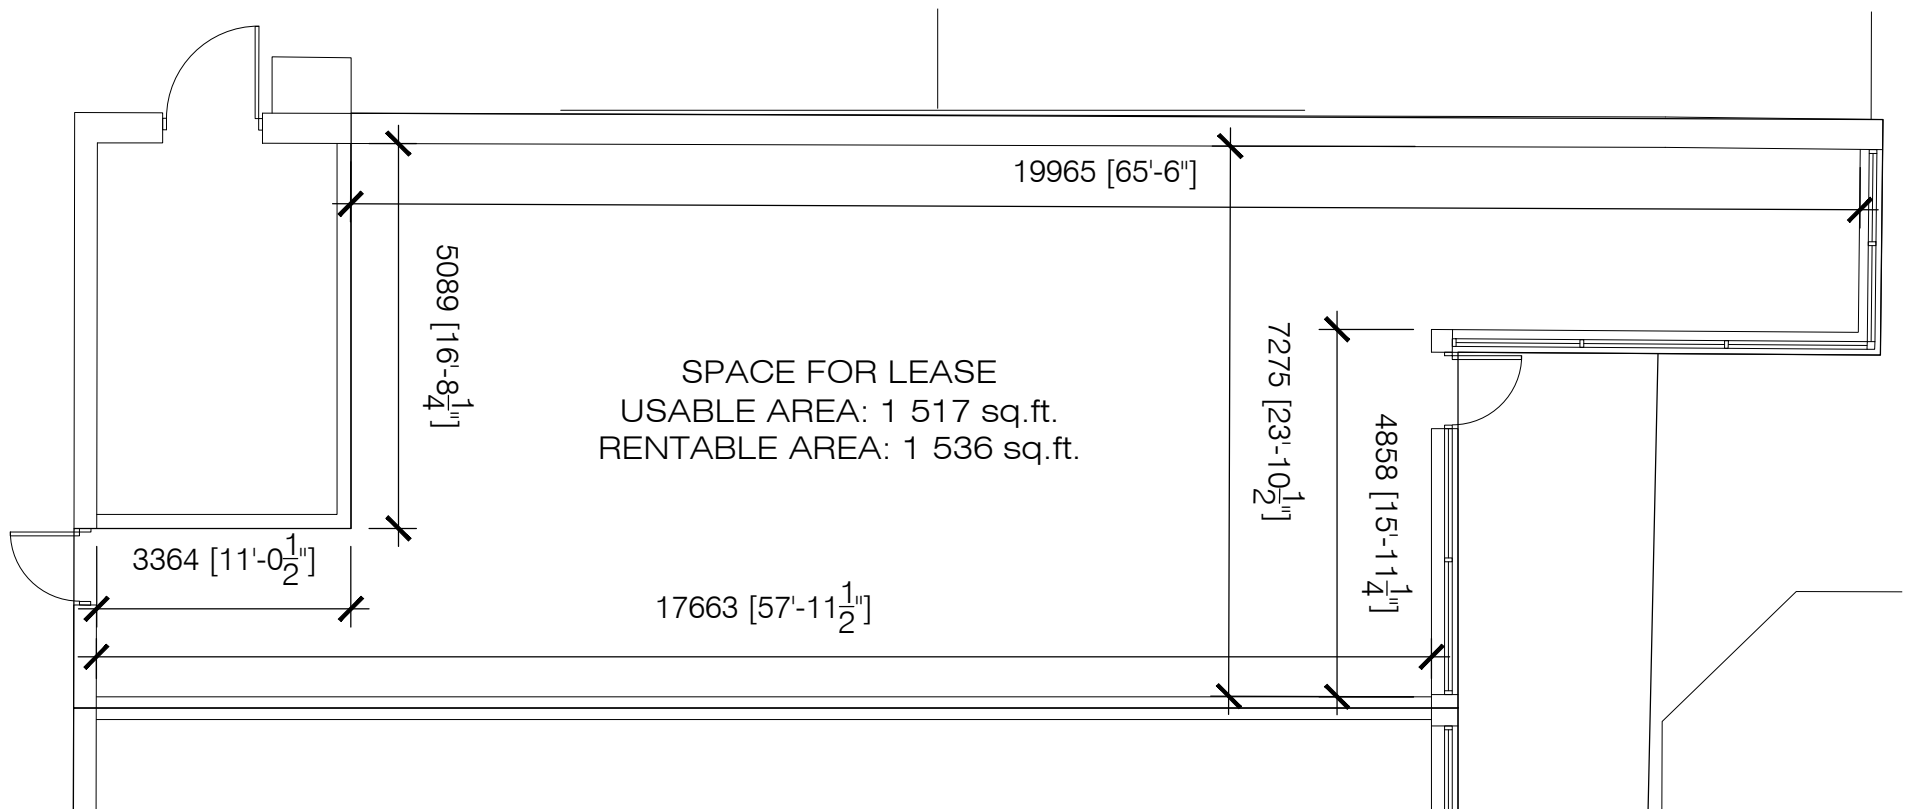


PROMENADES KING - SPACE 2305
SCALE: 1:100

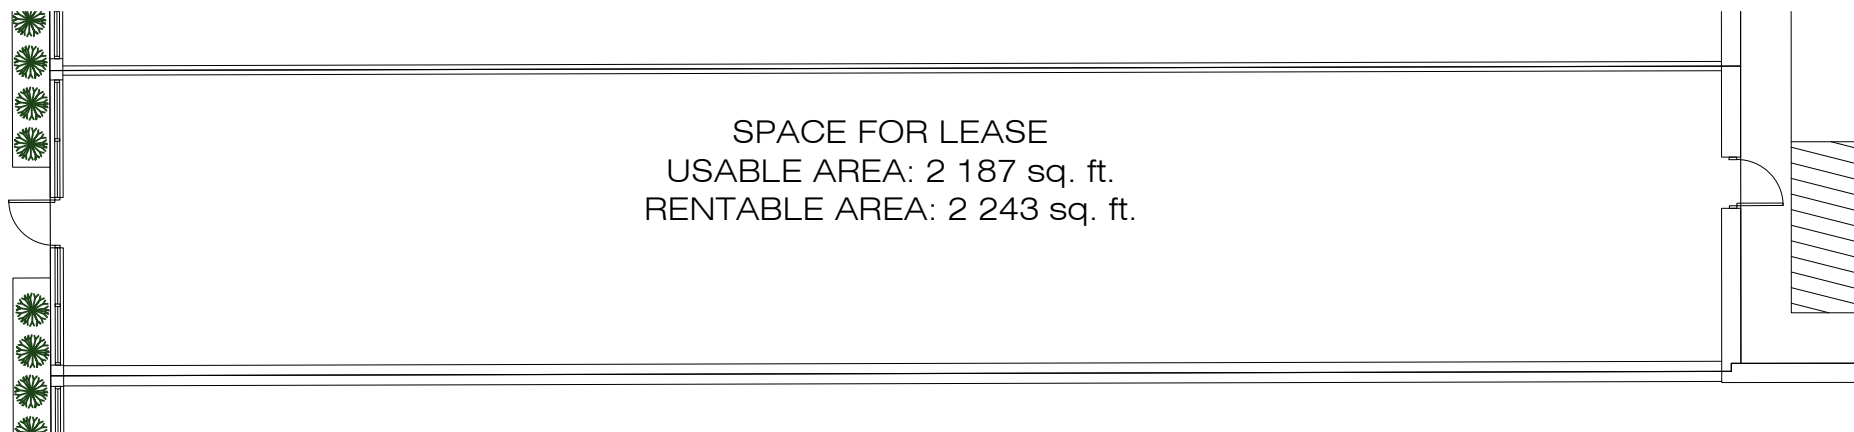

PROMENADES KING - SPACE 2265
SCALE: 1:150

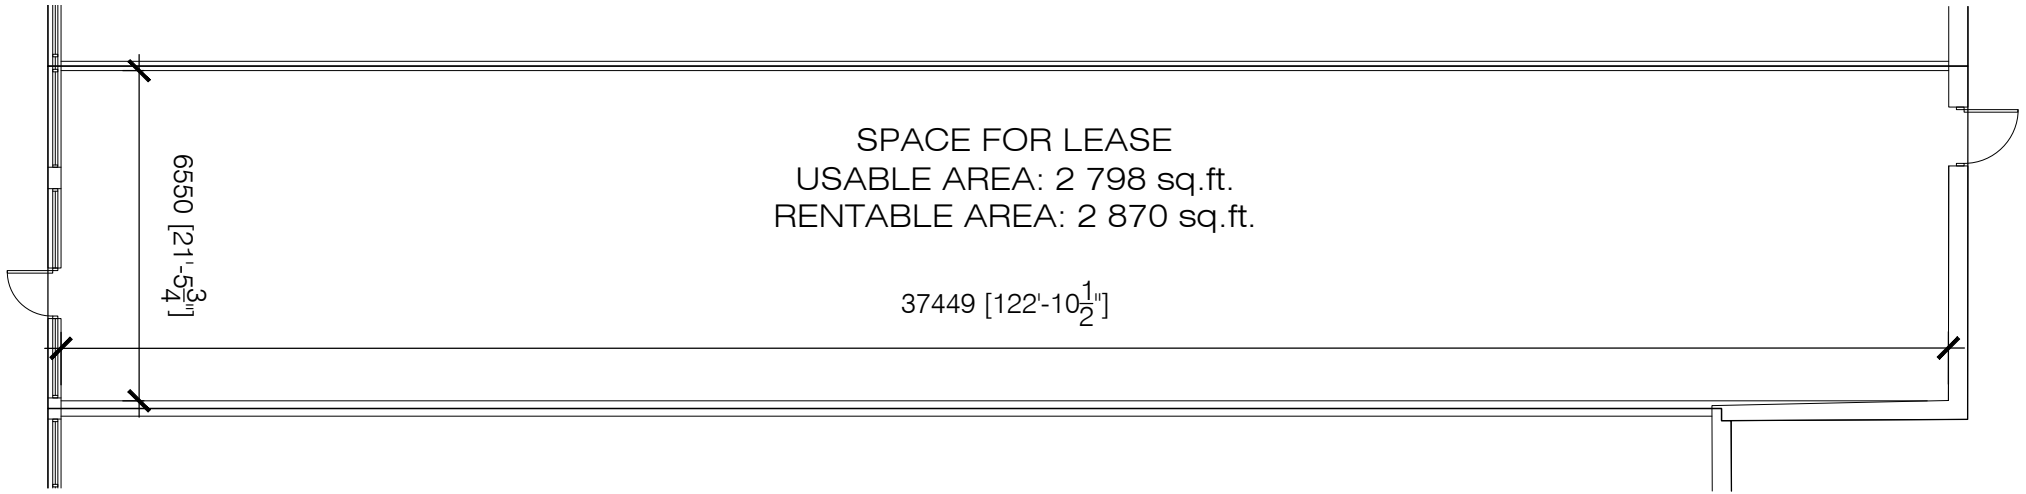

PROMENADES KING - SPACE 2249
SCALE: 1:150

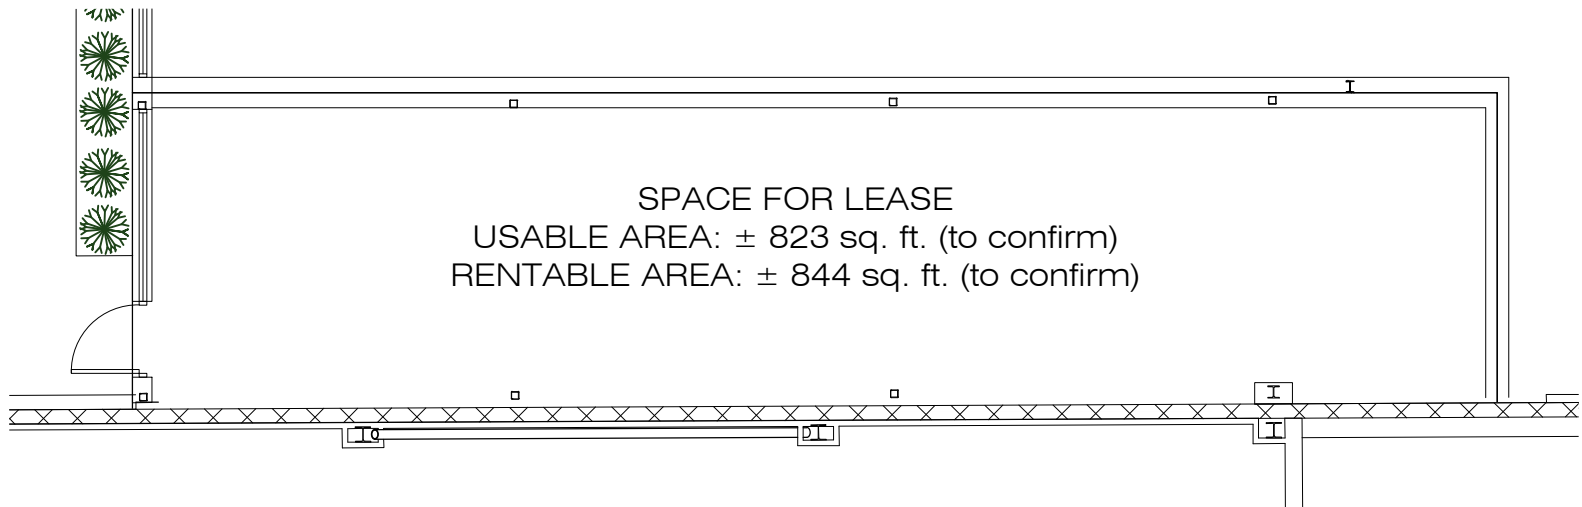

PROMENADES KING - SPACE 2221
SCALE: 1:100