
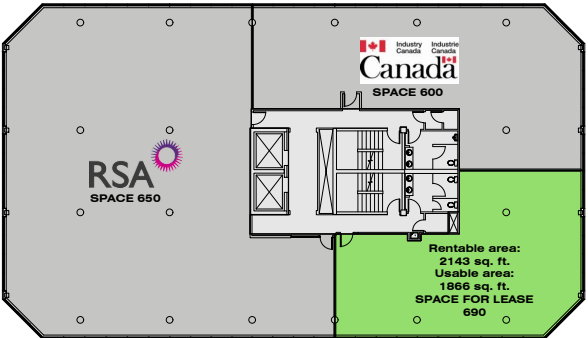
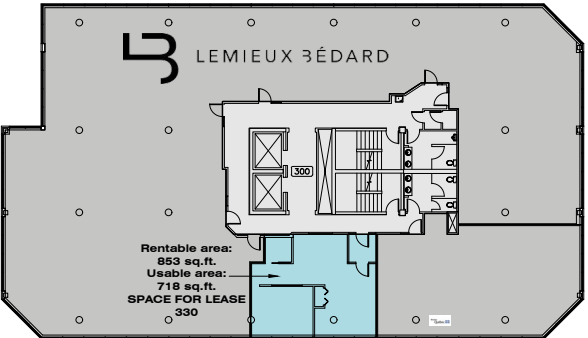


King Street West

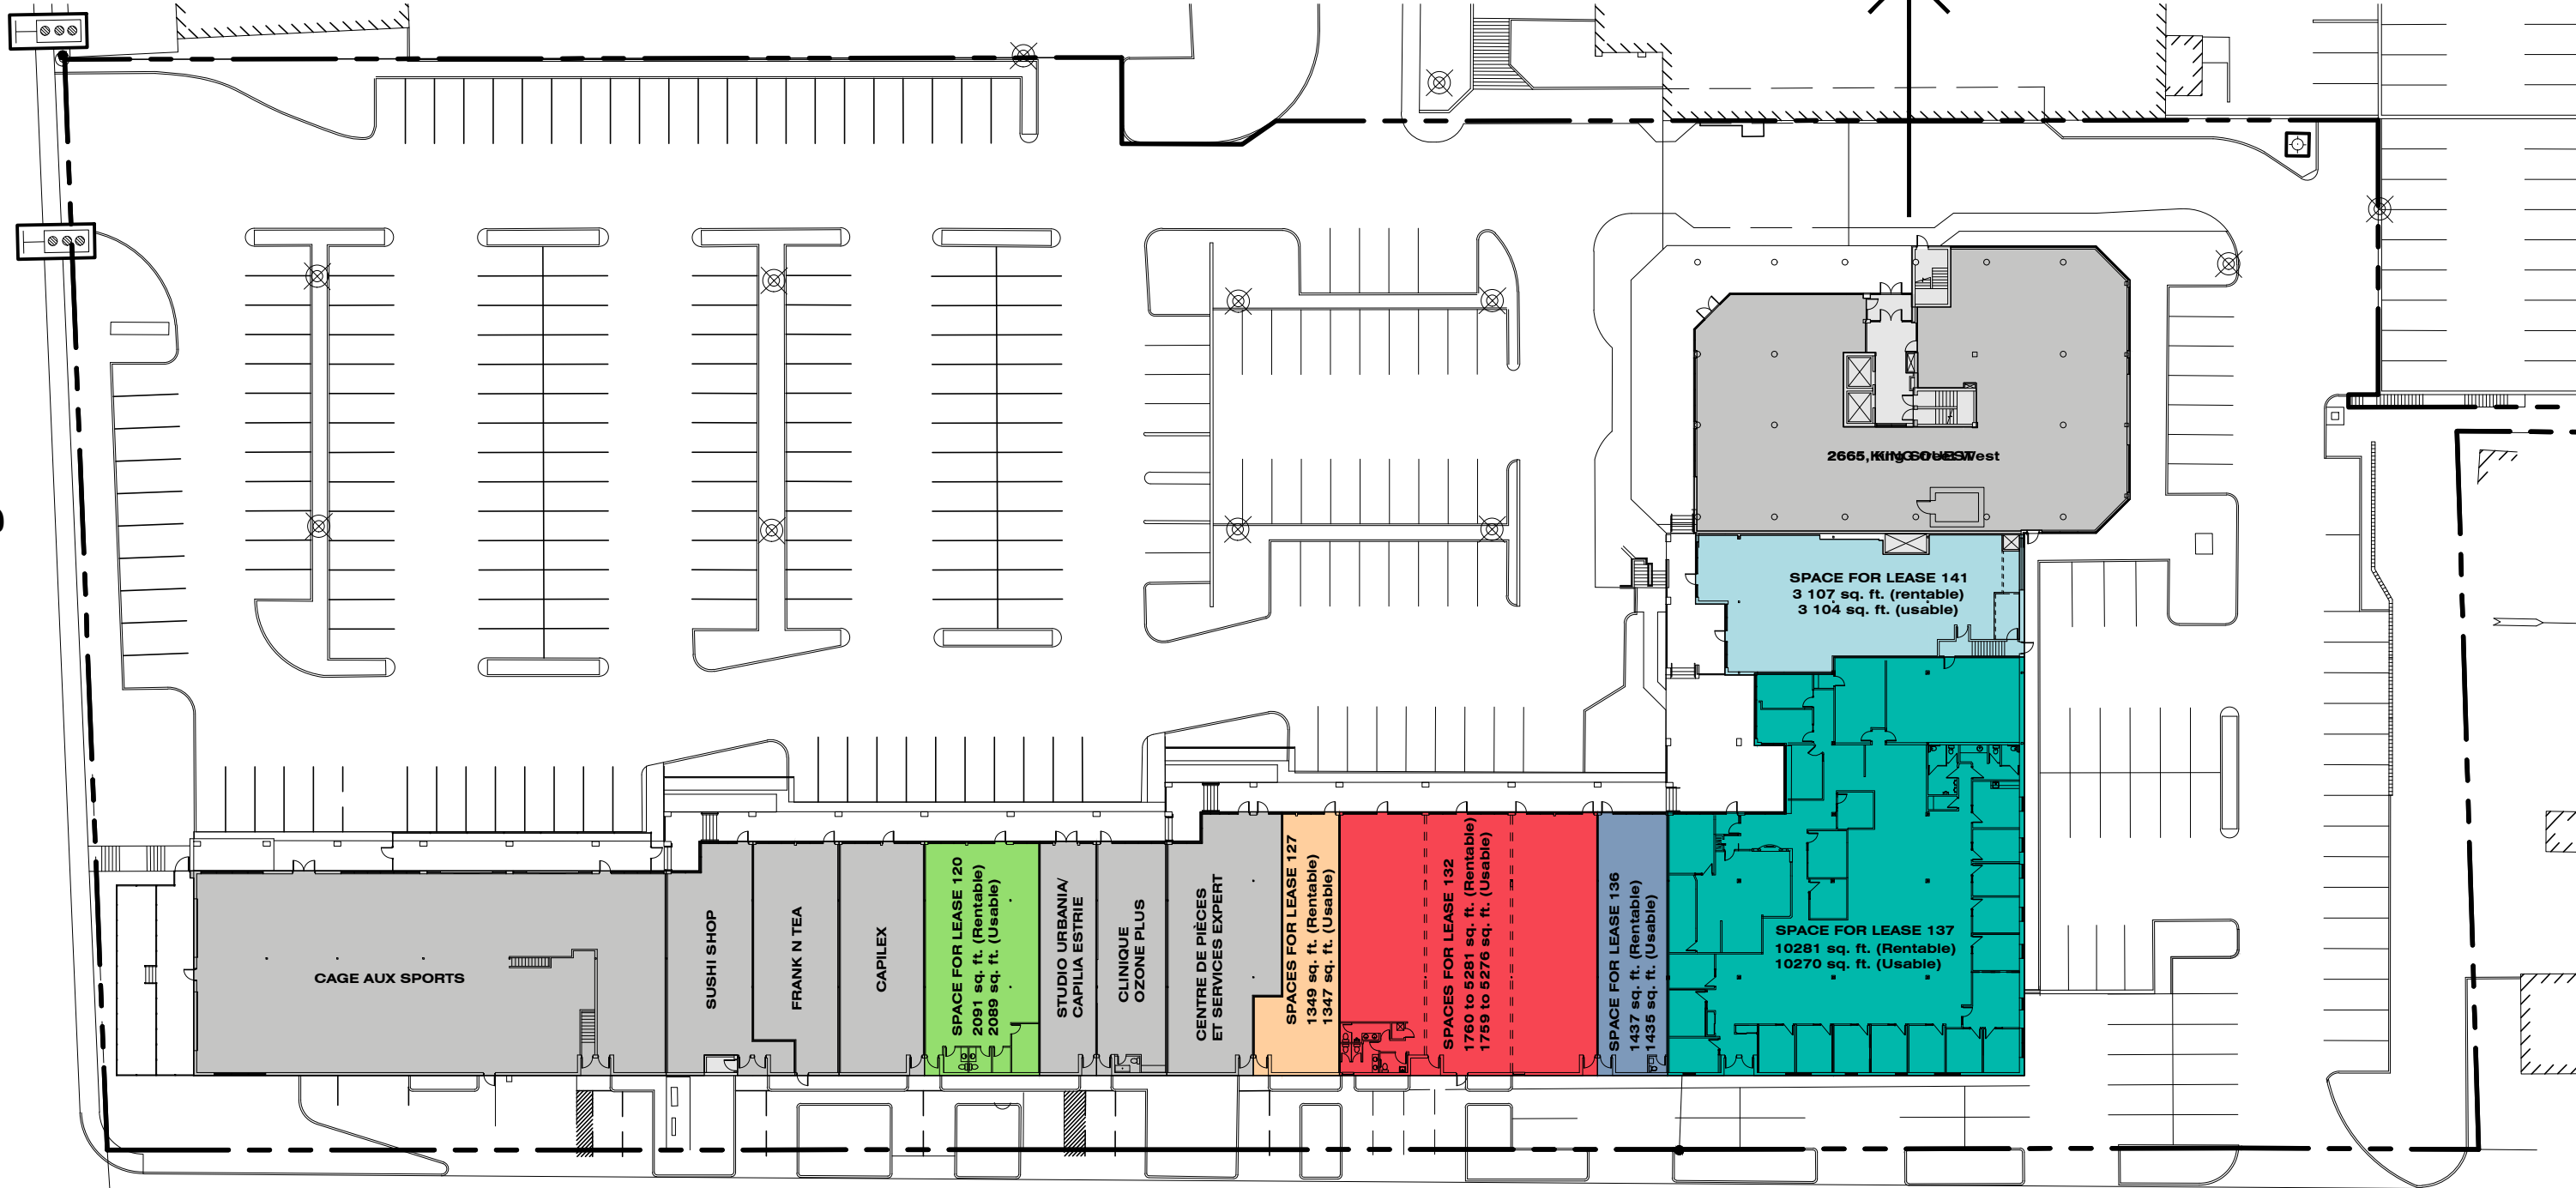


Wilson Street

PLACE DES CONGRÈS - 2655-2665 King Street West

Parking



LEVEL 3

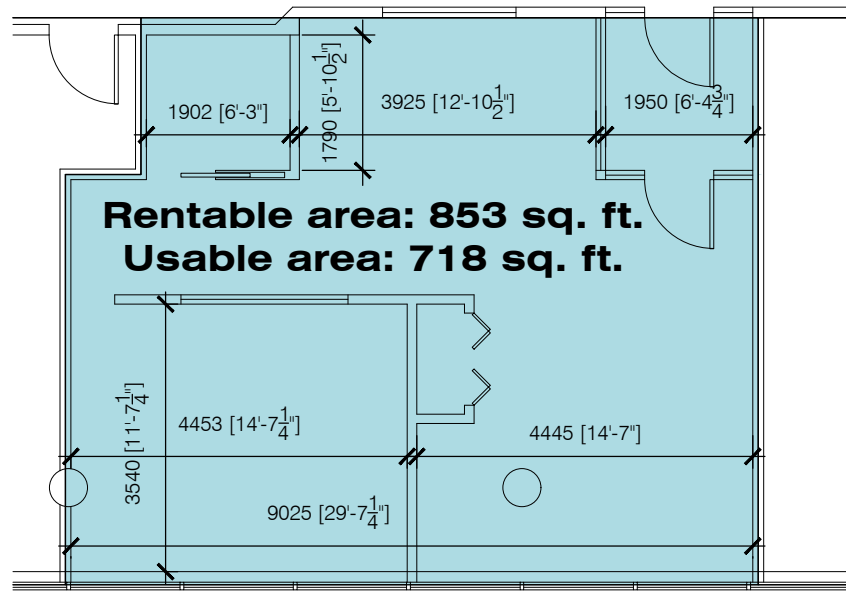

LEVEL 3 - SPACE 330
SCALE: 1:100