

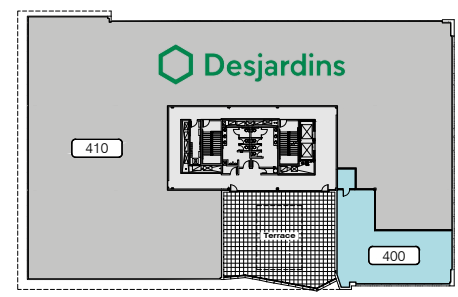


**LEVEL 2**


STREET LOMAS

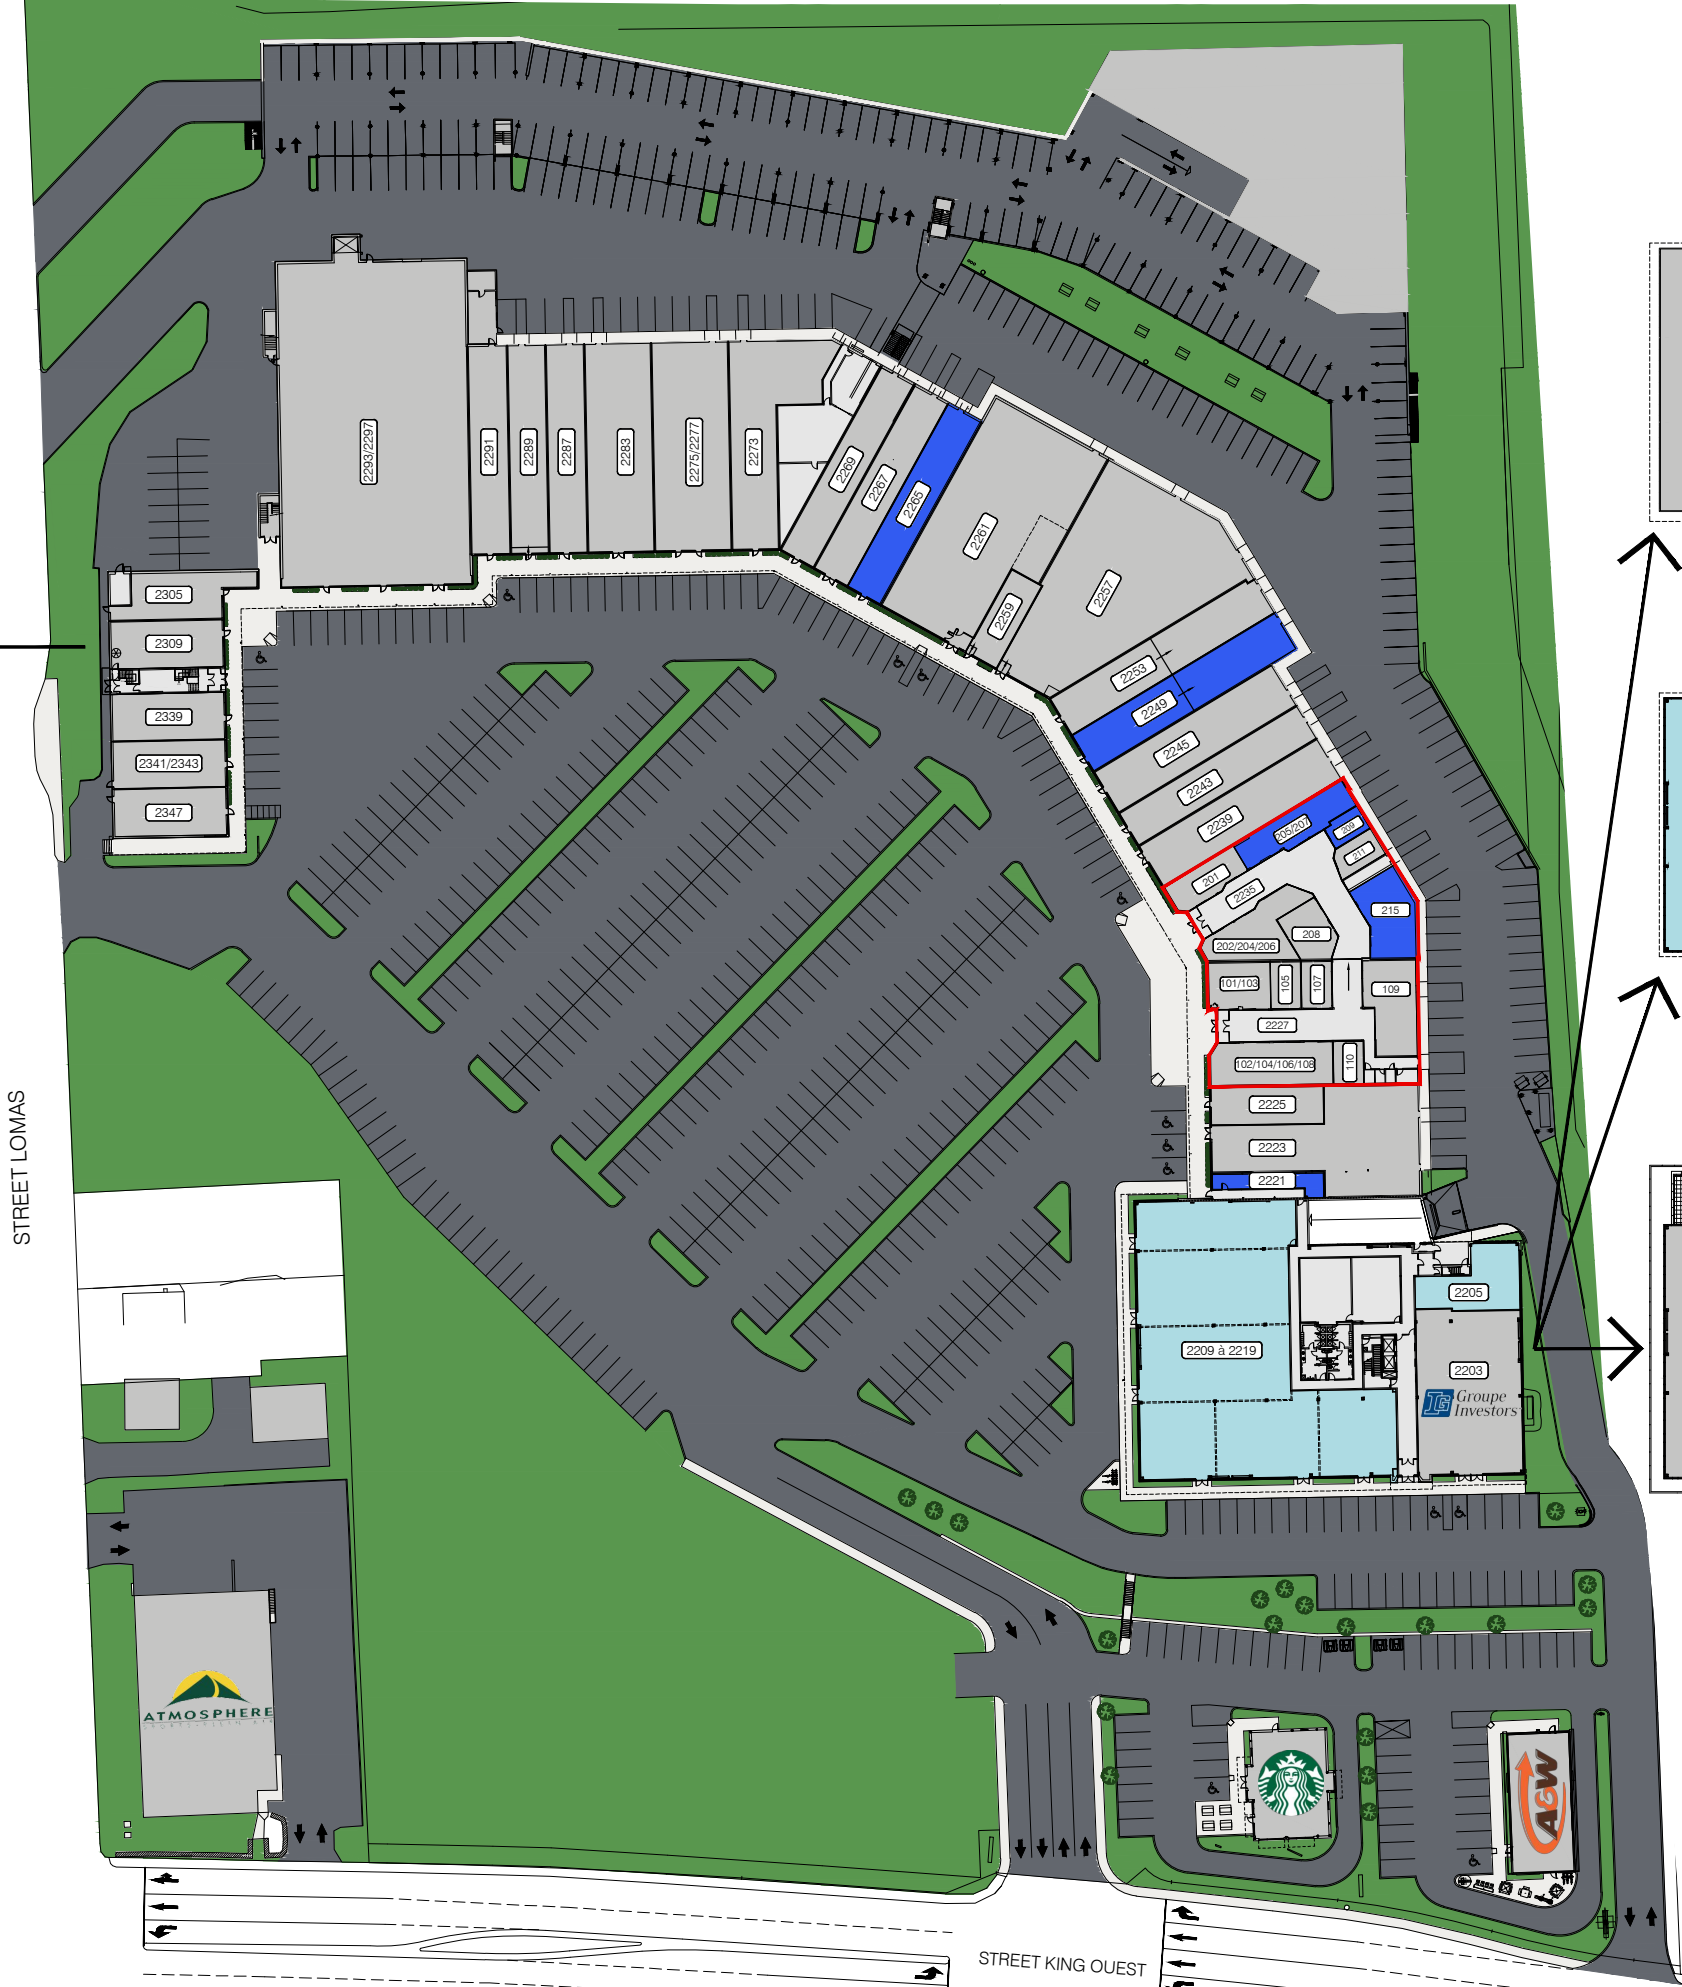

**LEVEL 4**

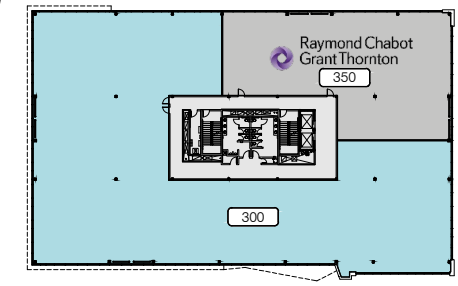

**LEVEL 3**

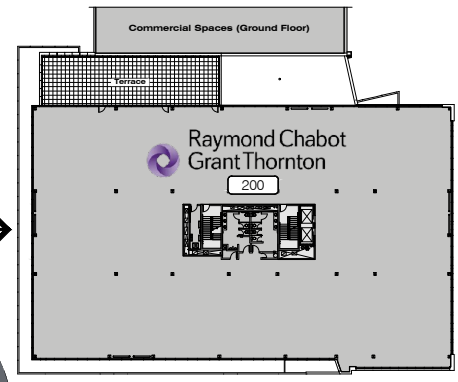

**LEVEL 2**

**LIST OF SPACES - COMMERCIAL PREMISES**

- 2221 SPACE FOR LEASE
- 2223 RESTAURANT SHOGUN SUSHI
- 2225 BIJOUTERIE SKINNER & NADEAU
- 2239 TABAGIE KING
- 2243 BOUTIQUE SUBTILE
- 2245 BOUTIQUE ORIENT
- 2249 SPACE FOR LEASE
- 2253 CHAUSSURES PANDA
- 2257 LASER GAME ÉVOLUTION
- 2259 LES BARBIERS KING
- 2261 PHARMACIE FAMILIPRIX
- 2265 SPACE FOR LEASE
- 2267 BOUTIQUE FAN CLUB
- 2269 BOUTIQUE FILLES D'ÈVE
- 2273 CARON CHAUSSURES
- 2275/2277 OPTO PLUS
- 2283 GRENIER
- 2287 MODE JULES VERREAULT
- 2289 BOUTIQUE POUR LUI
- 2291 LA LIÉGEOISE
- 2293/2297 RENAISSANCE FRIPE-PRIX
- 101/103 LE CENTRE AES - EXPERTS EN VACCINATION
- 102/104/106/108 BIKINI ET DENTELLE
- 105 CENTURY 21 EXPERT
- 107 F. COLETTE TAILLEUR
- 109 CAFÉ DELUXE VIETNAMEI
- 110 MÉTAMORPHOSE BEAUTÉ
- 201 BOUTIQUE JOSÉE LALIBÉ
- 202/204/206 L'O DE LAUBE
- 205/207 SPACE FOR LEASE
- 208 CHAMBRE IMMOBILIÈRE DE L'ESTRIE
- 209 SPACE FOR LEASE
- 211 CORDONNERIE MARIELLE DUBUC
- 215 SPACE FOR LEASE
- 2305 MB CARTES
- 2309 BIJOUTERIE FERNAND TURCOTTE
- 2339 GOURMANDE BOUTIQUE
- 2341/2343 PEINTURE DÉCO M.B.
- 2347 MILLE ET UNE NOIX

**LIST OF SPACES - OFFICE BUILDING**


- 2203 INVESTORS
- 2205 SPACE FOR LEASE  
USABLE AREA: 1 422 SQ. FT.  
RENTABLE AREA: 1 635 SQ. FT.
- 2209 à 2219 SPACE FOR LEASE (SUBDIVISIBLE)  
USABLE AREA: 14 405 SQ. FT.  
RENTABLE AREA: 15 774 SQ. FT.
- 200 RAYMOND CHABOT GRANT THORNTON
- 300 SPACE FOR LEASE (SUBDIVISIBLE)  
USABLE AREA: 15 617 SQ. FT.  
RENTABLE AREA: 19 115 SQ. FT.
- 350 RAYMOND CHABOT GRANT THORNTON
- 410 DESJARDINS
- 400 SPACE FOR LEASE  
USABLE AREA: 1 838 SQ. FT.  
RENTABLE AREA: 2 211 SQ. FT.

**LEGEND**


- SPACES FOR LEASE
- RENTED SPACES




MAIL 2227	101/103	LE CENTRE AES - EXPERTS EN VACCINATION
	102/104/106/108	BIKINI ET DENTELLE
	105	CENTURY 21 EXPERT
	107	F. COLETTE TAILLEUR
	109	CAFÉ DELUXE VIETNAMEIEN
	110	MÉTAMORPHOSE BEAUTÉ
	201	BOUTIQUE JOSÉE LALIBERTÉ
MAIL 2235	202/204/206	L'O DE L'AUBE
	205/207	SPACE FOR LEASE
	208	CHAMBRE IMMOBILIÈRE DE L'ESTRIE
	209	SPACE FOR LEASE
	211	CORDONNERIE MARIELLE DUBUC
	215	SPACE FOR LEASE

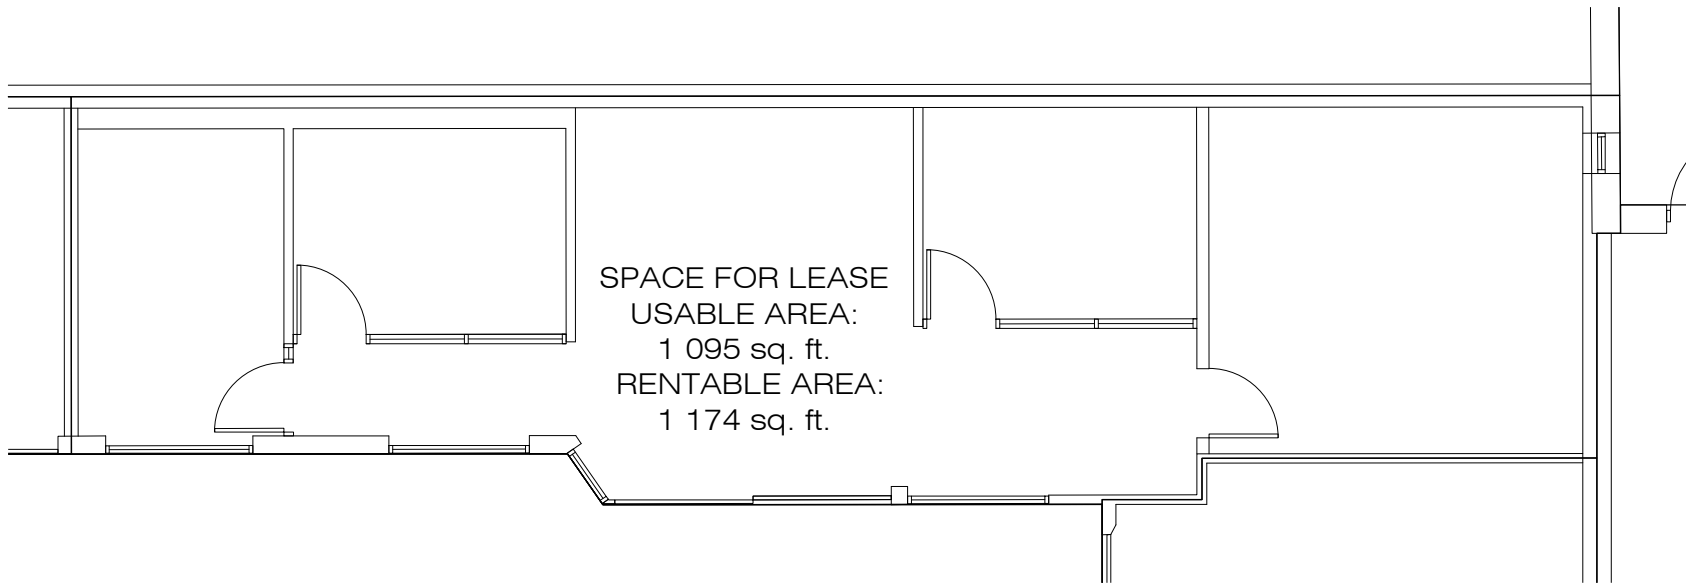

PROMENADES KING - MALL 2235, SPACE 205/207  
SCALE: 1:100

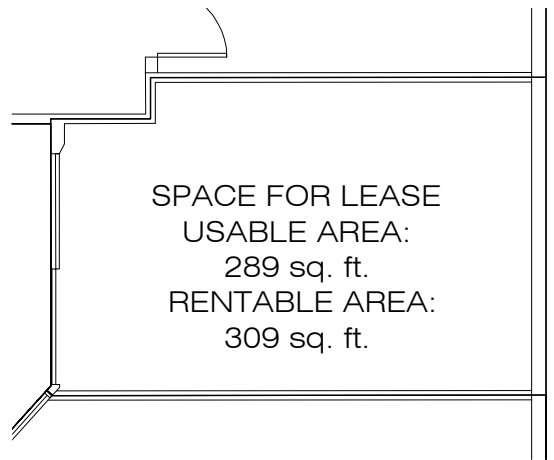

PROMENADES KING - MALL 2235, SPACE 209  
SCALE: 1:100

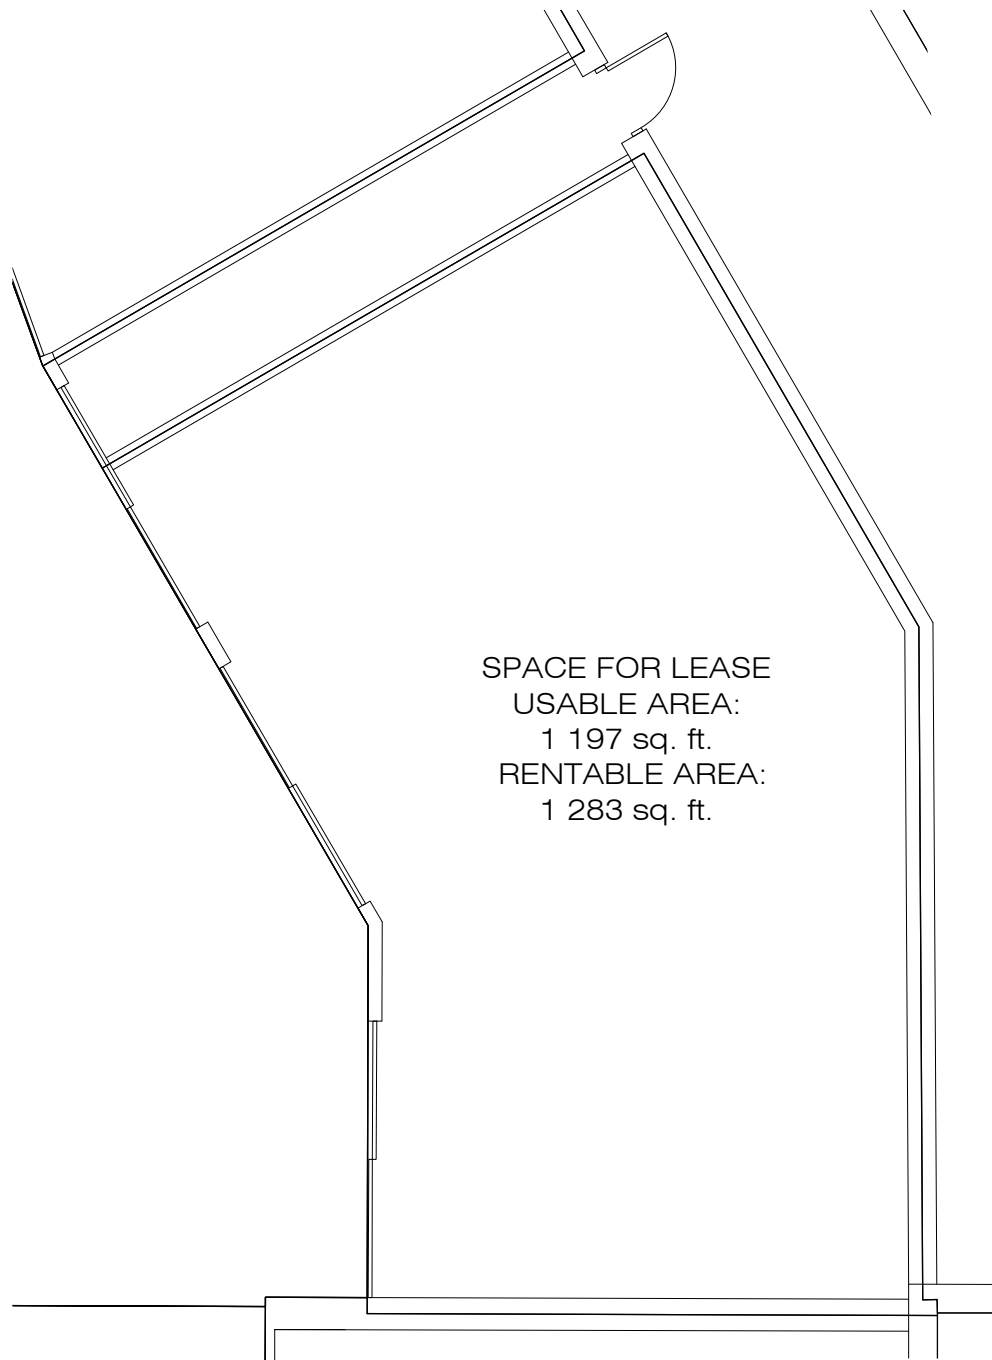

SPACE FOR LEASE  
USABLE AREA:  
1 197 sq. ft.  
RENTABLE AREA:  
1 283 sq. ft.

PROMENADES KING - MALL 2235, SPACE 215  
SCALE: 1:100