

LOMAS STREET

KING STREET WEST

ATMOSPHERE

LIST OF SPACES

- 2209/2211 SPACE FOR LEASE
- 2213 SPACE FOR LEASE
- 2215 SPACE FOR LEASE
- 2217 BARBIERS KING
- 2219 BIJOUTERIE SKINNER & NADEAU INC.
- 2223 RESTAURANT SHOGUN SUSHI
- 2225 SPACE FOR LEASE
- 2239 TABAGIE KING LTE.
- 2243 BOUTIQUE SUBTILE
- 2245 SPACE FOR LEASE
- 2249 SPACE FOR LEASE
- 2253 CHAUSSURES PANDA
- 2257 SPACE FOR LEASE
- 2259 SPACE FOR LEASE
- 2261 PHARMACIE FAMILIPRIX
- 2265 ENTREPÔT POUR LUI
- 2267 BOUTIQUE FAN CLUB
- 2269 BOUTIQUE FILLES D'ÈVE
- 2273 CARON CHAUSSURES
- 2275/2277 OPTO PLUS
- 2283 SPACE FOR LEASE
- 2287 MODE JULES VERREAULT
- 2289 BOUTIQUE POUR LUI
- 2291 PATISSERIE LIÉGEOISE
- 2293 BOUTIQUE ORIENT ENR.
- 2297 MODE LE GRENIER

MALL
2227

MALL
2235

- 101 SERVICES FUNÉRAIRES HARMONIA ESTRIE
- 102/104/106 CORSETERIE PROMENADES KING
- 103/105 CENTRE DE VACCINATION CHRISTIANE DUBREUIL
- 107 F. COLETTE TAILLEUR
- 108 CENTURY 21 EXPERT
- 109 CAFÉ DELUXE VIETNAMIEN
- 110 MÉTAMORPHOSE BEAUTÉ
- 201 BIJOUTERIE LE FLORENTIN
- 202/204/206 L'O DE L'AUBE
- 205/207 SPACE FOR LEASE
- 208 SPACE FOR LEASE
- 209 SPACE FOR LEASE
- 211 CORDONNERIE MARIELLE DUBUC
- 215 SPACE FOR LEASE
- 2305 LES PETITS ZIBOO
- 2309 BIJOUTERIE FERNAND TURCOTTE
- 2339 BOUTIQUE DU VOYAGE DE L'ESTRIE
- 2341/2343 PEINTURE DÉCO M.B.
- 2347 ARACHIDES DÉPÔT


LEGEND




SPACES FOR LEASE



EXISTING TENANTS

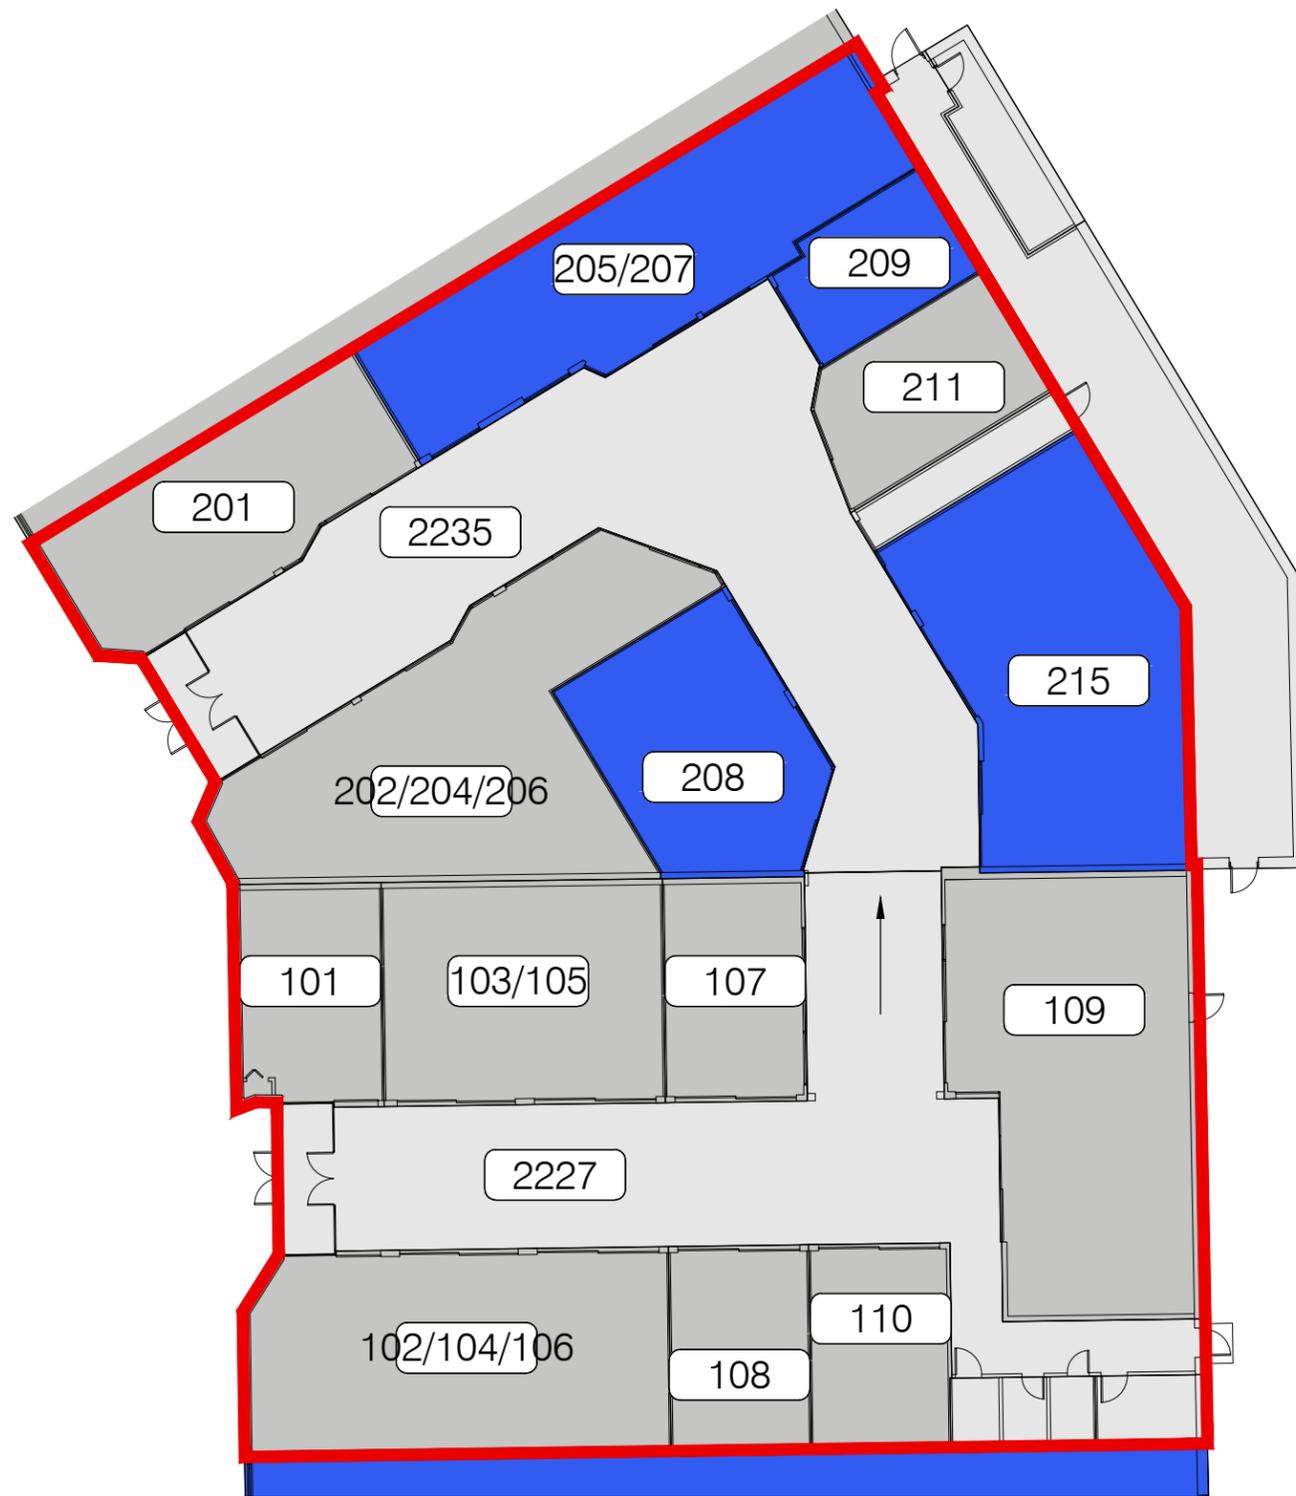


- | | | |
|------|-------------|--|
| | 101 | SERVICES FUNÉRAIRES
HARMONIA ESTRIE |
| | 102/104/106 | CORSETERIE PROMENADES KING |
| | 103/105 | CENTRE DE VACCINATION
CHRISTIANE DUBREUIL |
| MALL | 107 | F. COLETTE TAILLEUR |
| 2227 | 108 | CENTURY 21 EXPERT |
| | 109 | CAFÉ DELUXE VIETNAMIEN |
| | 110 | MÉTAMORPHOSE BEAUTÉ |
| | 201 | BIJOUTERIE LE FLORENTIN |
| | 202/204/206 | L'O DE L'AUBE |
| | 205/207 | SPACE FOR LEASE |
| MALL | 208 | SPACE FOR LEASE |
| 2235 | 209 | SPACE FOR LEASE |
| | 211 | CORDONNERIE MARIELLE DUBUC |
| | 215 | SPACE FOR LEASE |

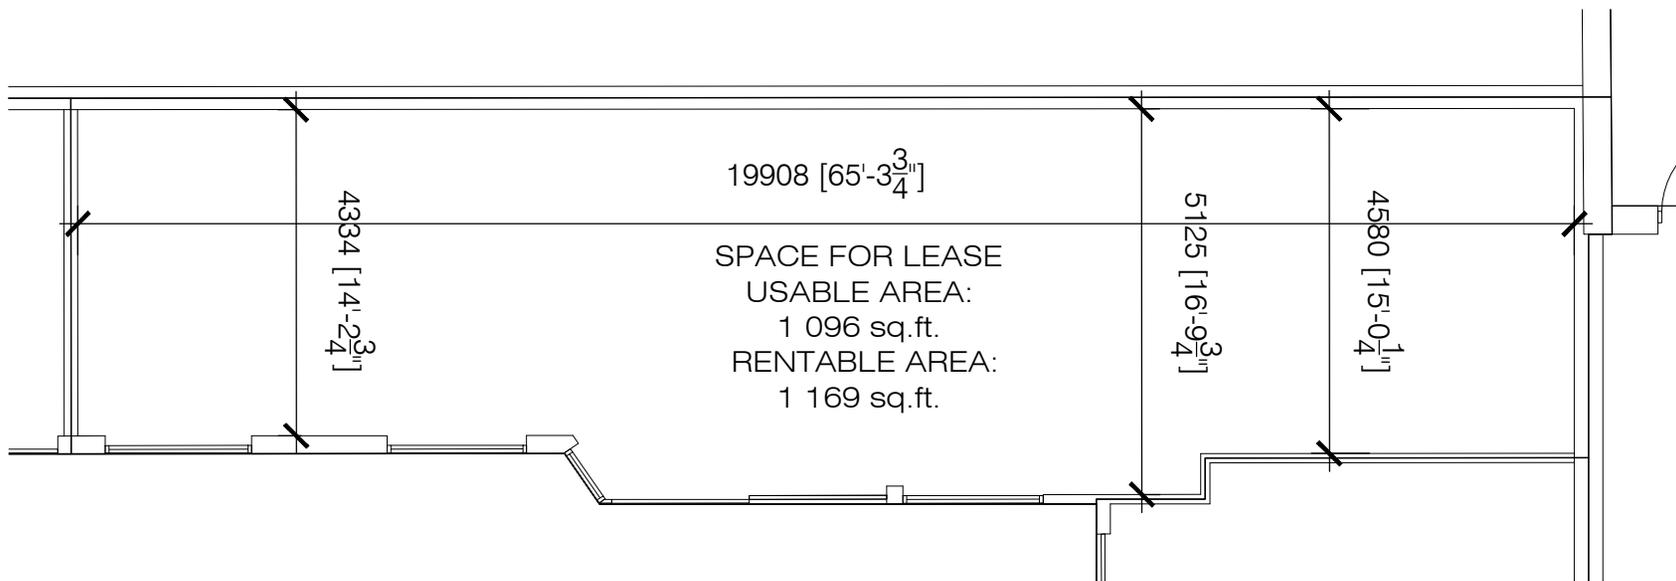


PROMENADES KING - MALL 2235, SPACE 205/207

SCALE: 1:100

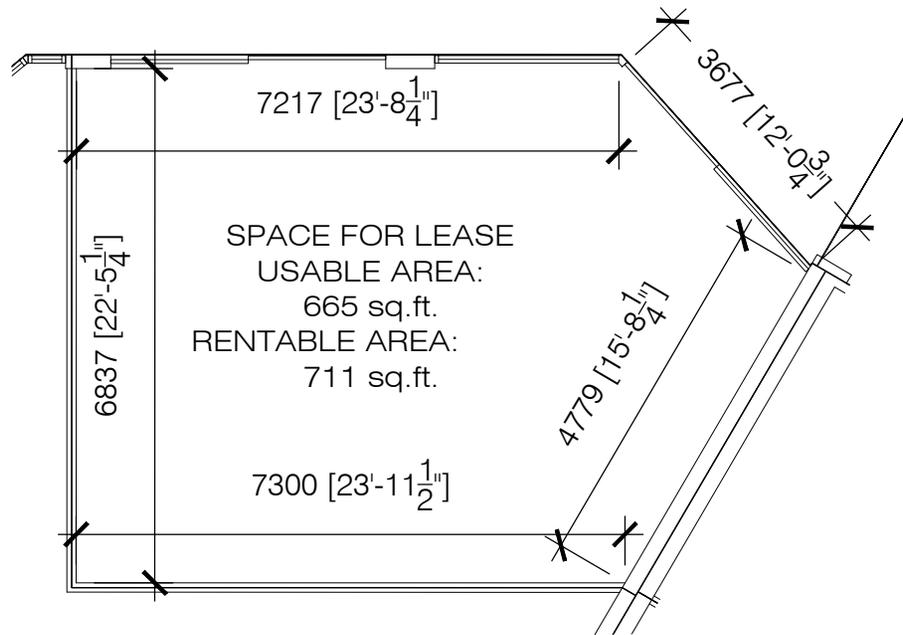

PROMENADES KING - MALL 2235, SPACE 208

SCALE: 1:100

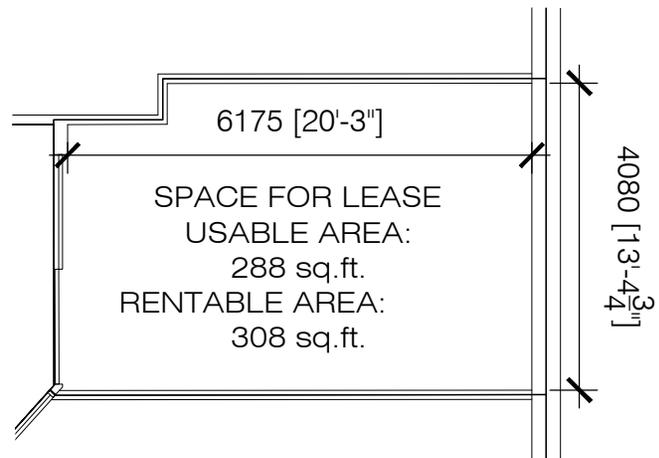

PROMENADES KING - MALL 2235, SPACE 209
SCALE: 1:100